


HUSSAIN CO Pvt.Ltd
REAL ESTATE & BUILDERS
 Architects , Engineers , Interior Designers , Land Scape
 Designers and Construction Mangers
 Ph: 051-5428555 , 0334-8761875
 Email: it@hussaincolimited.com

DESIGN BY	TUQEER PAUL
SUBMITTED BY	SAJID RASHEED
RECOMMENDED BY	CEO.RAFIQUE HUSSAIN
APPROVED BY	

LOCATION	CP-61,Street no:36 Block H, Exress Highway Soan Garden Islamabad
----------	---

DATE	10-06-2019	SCALE	1/8=1'-0"
DRG NO			
HCPL/CBC			

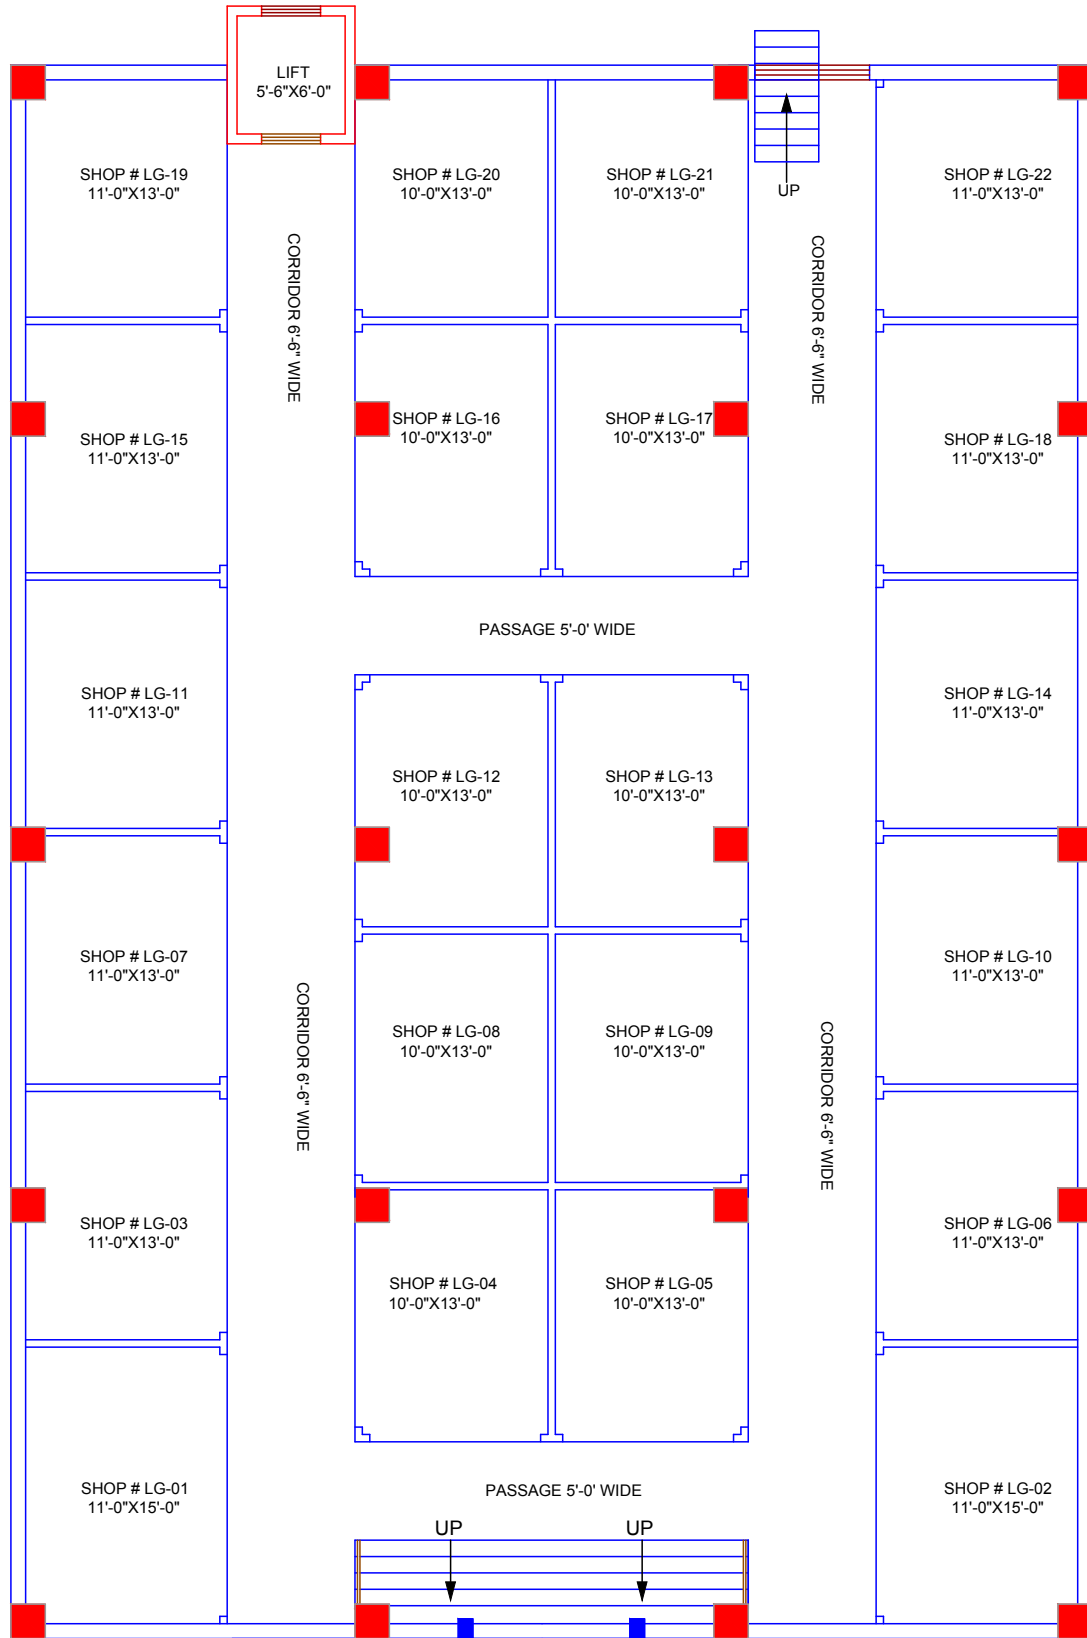

Lower Ground Floor Plan
 scale = 1/8" = 1'-0"




HUSSAIN CO Pvt.Ltd
REAL ESTATE & BUILDERS
 Architects , Engineers , Interior Designers , Land Scape
 Designers and Construction Mangers
 Ph: 051-5428555 , 0334-8761875
 Email: it@hussaincolimited.com

DESIGN BY TUQEER PAUL
 SUBMITTED BY SAJID RASHEED
 RECOMMENDED BY CEO.RAFIQUE HUSSAIN
 APPROVED BY

LOCATION
 CP-61, Street no:36 Block H,
 Exress Highway Soan Garden Islamabad

DATE	SCALE
10-06-2019	1/8"=1'-0"
DRG NO	
HCPL/CBC	

STREET

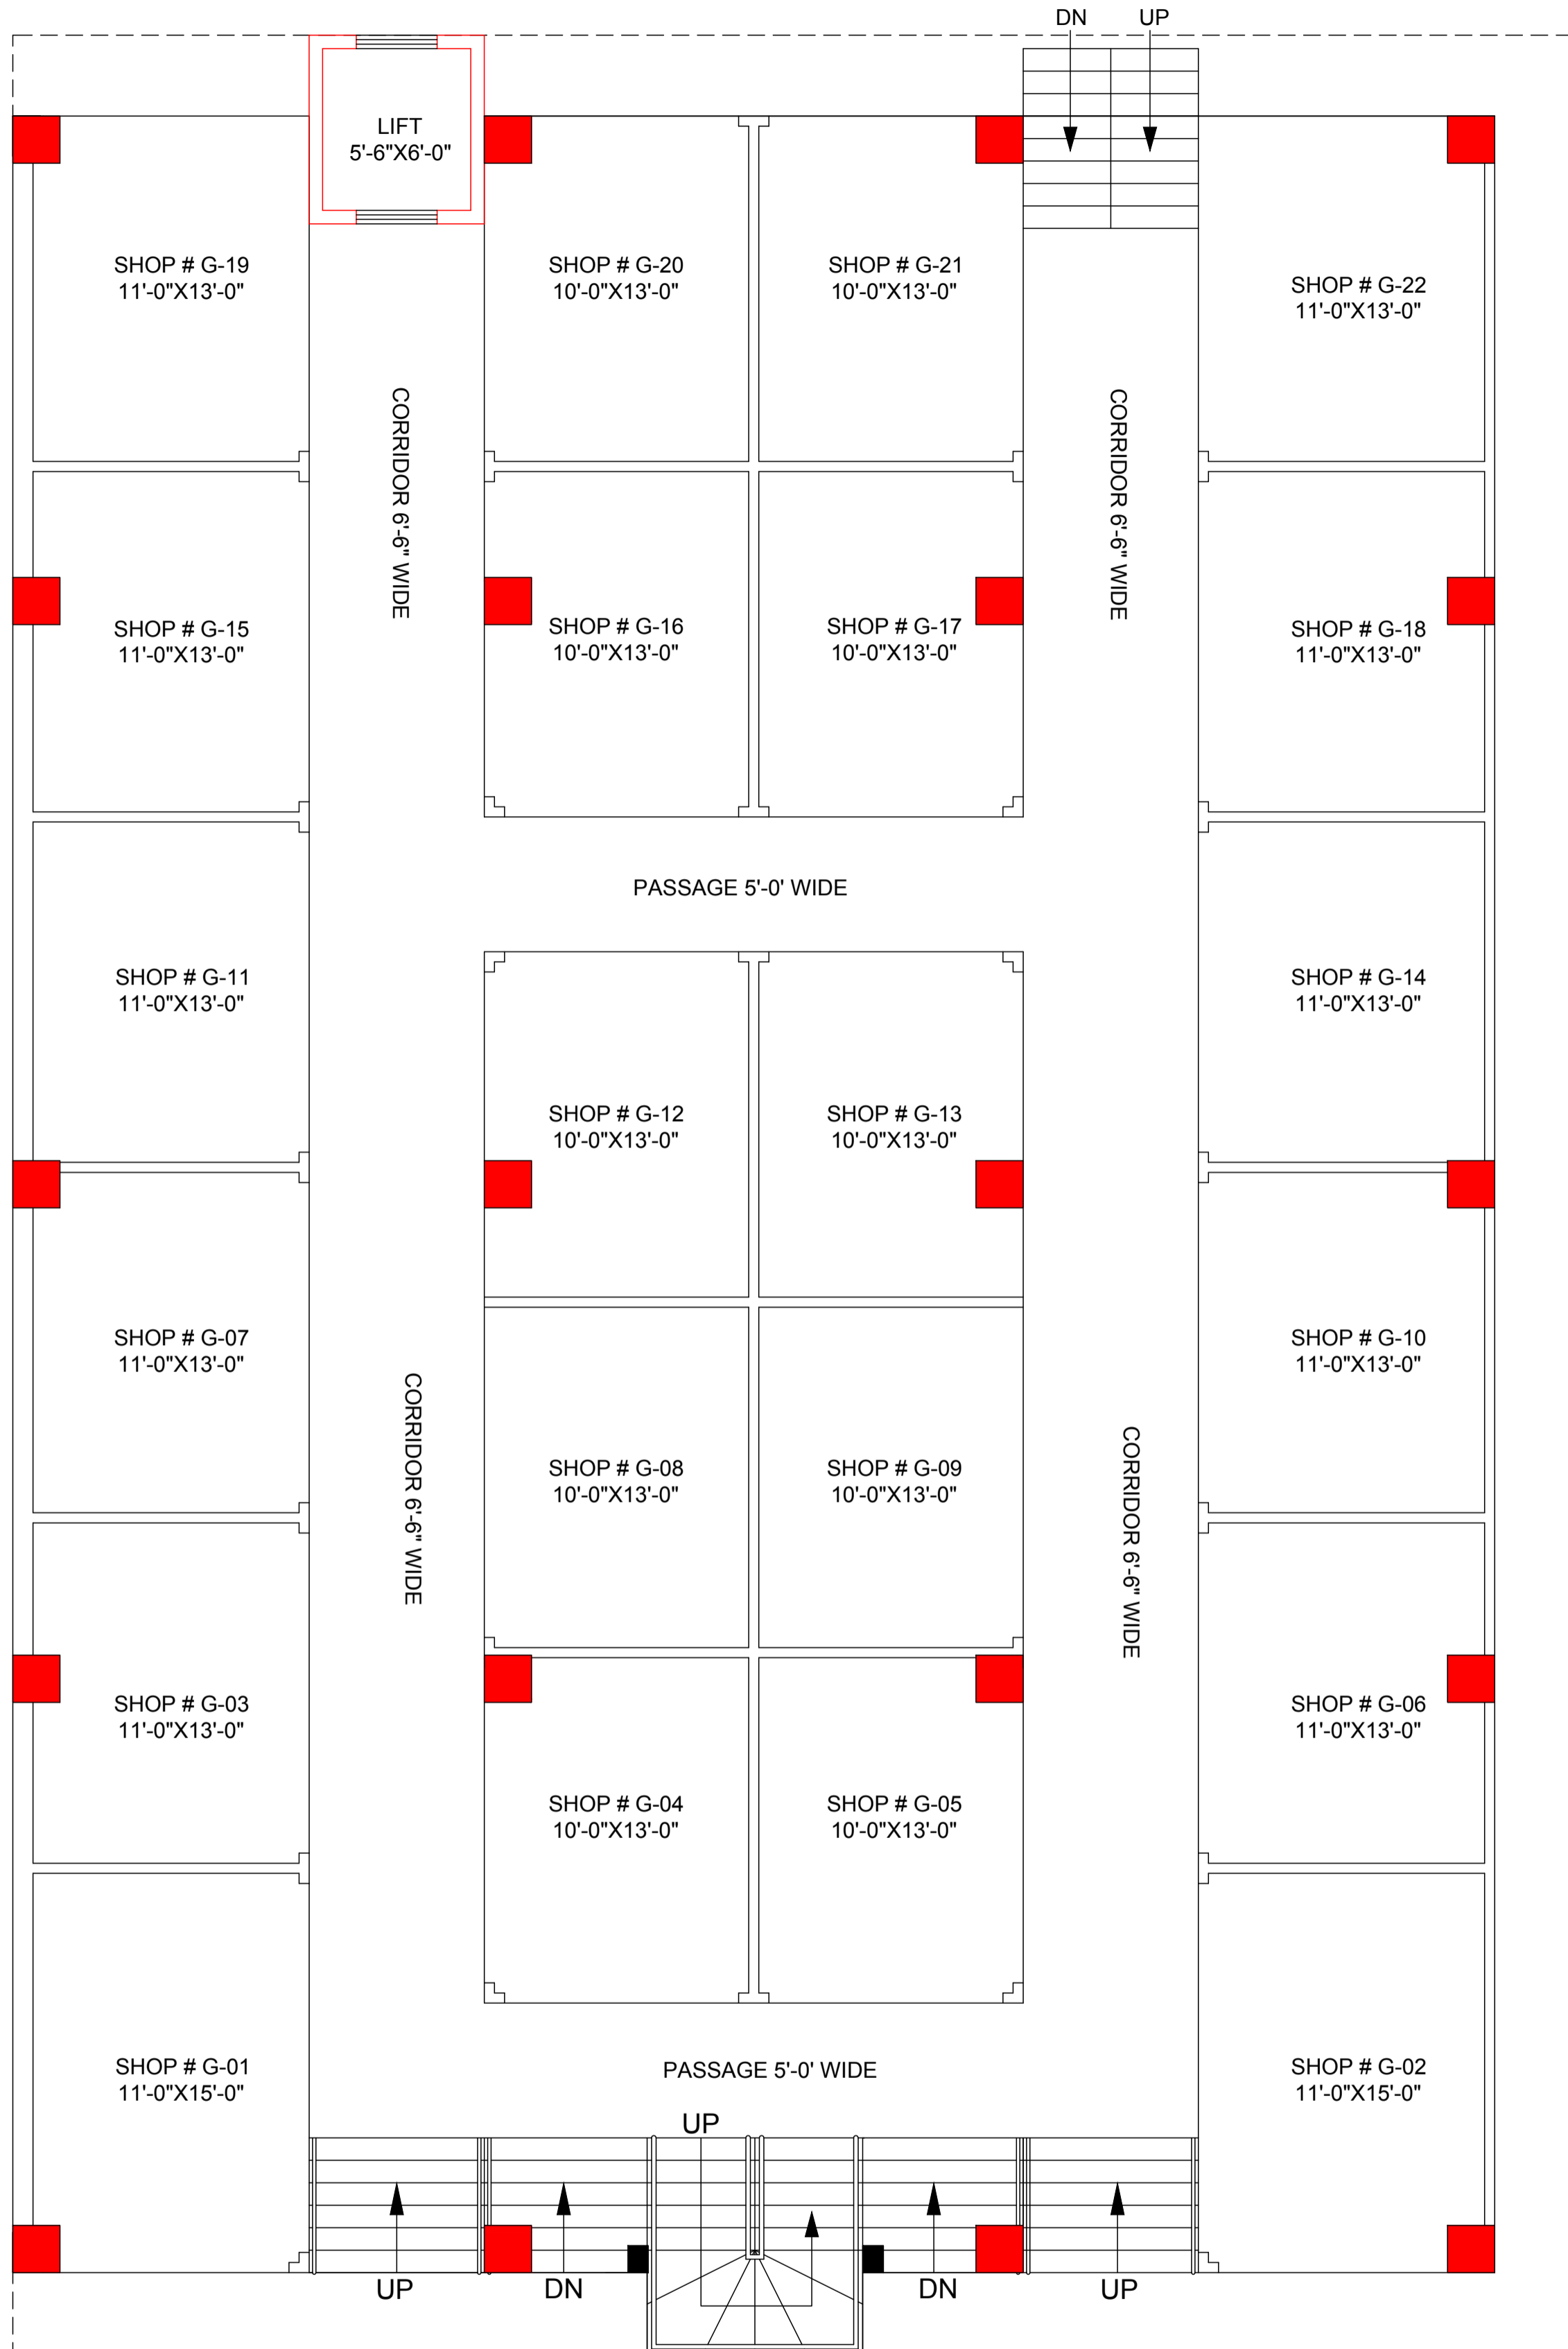

Ground Floor Plan

scale = 1/8" = 1'-0"


HUSSAIN CO Pvt.Ltd
REAL ESTATE & BUILDERS
 Architects , Engineers , Interior Designers , Land Scape
 Designers and Construction Mangers
 Ph: 051-5428555 , 0334-8761875
 Email: it@hussaincolimited.com

DESIGN BY	TUQEER PAUL
SUBMITTED BY	SAJID RASHEED
RECOMMENDED BY	CEO.RAFIQUE HUSSAIN
APPROVED BY	

LOCATION
 CP-61,Street no:36 Block H,
 Exress Highway Soan Garden Islamabad

DATE	SCALE
10-06-2019	1/8=1'-0"
DRG NO	
HCPL/CBC	

..logo.jpg

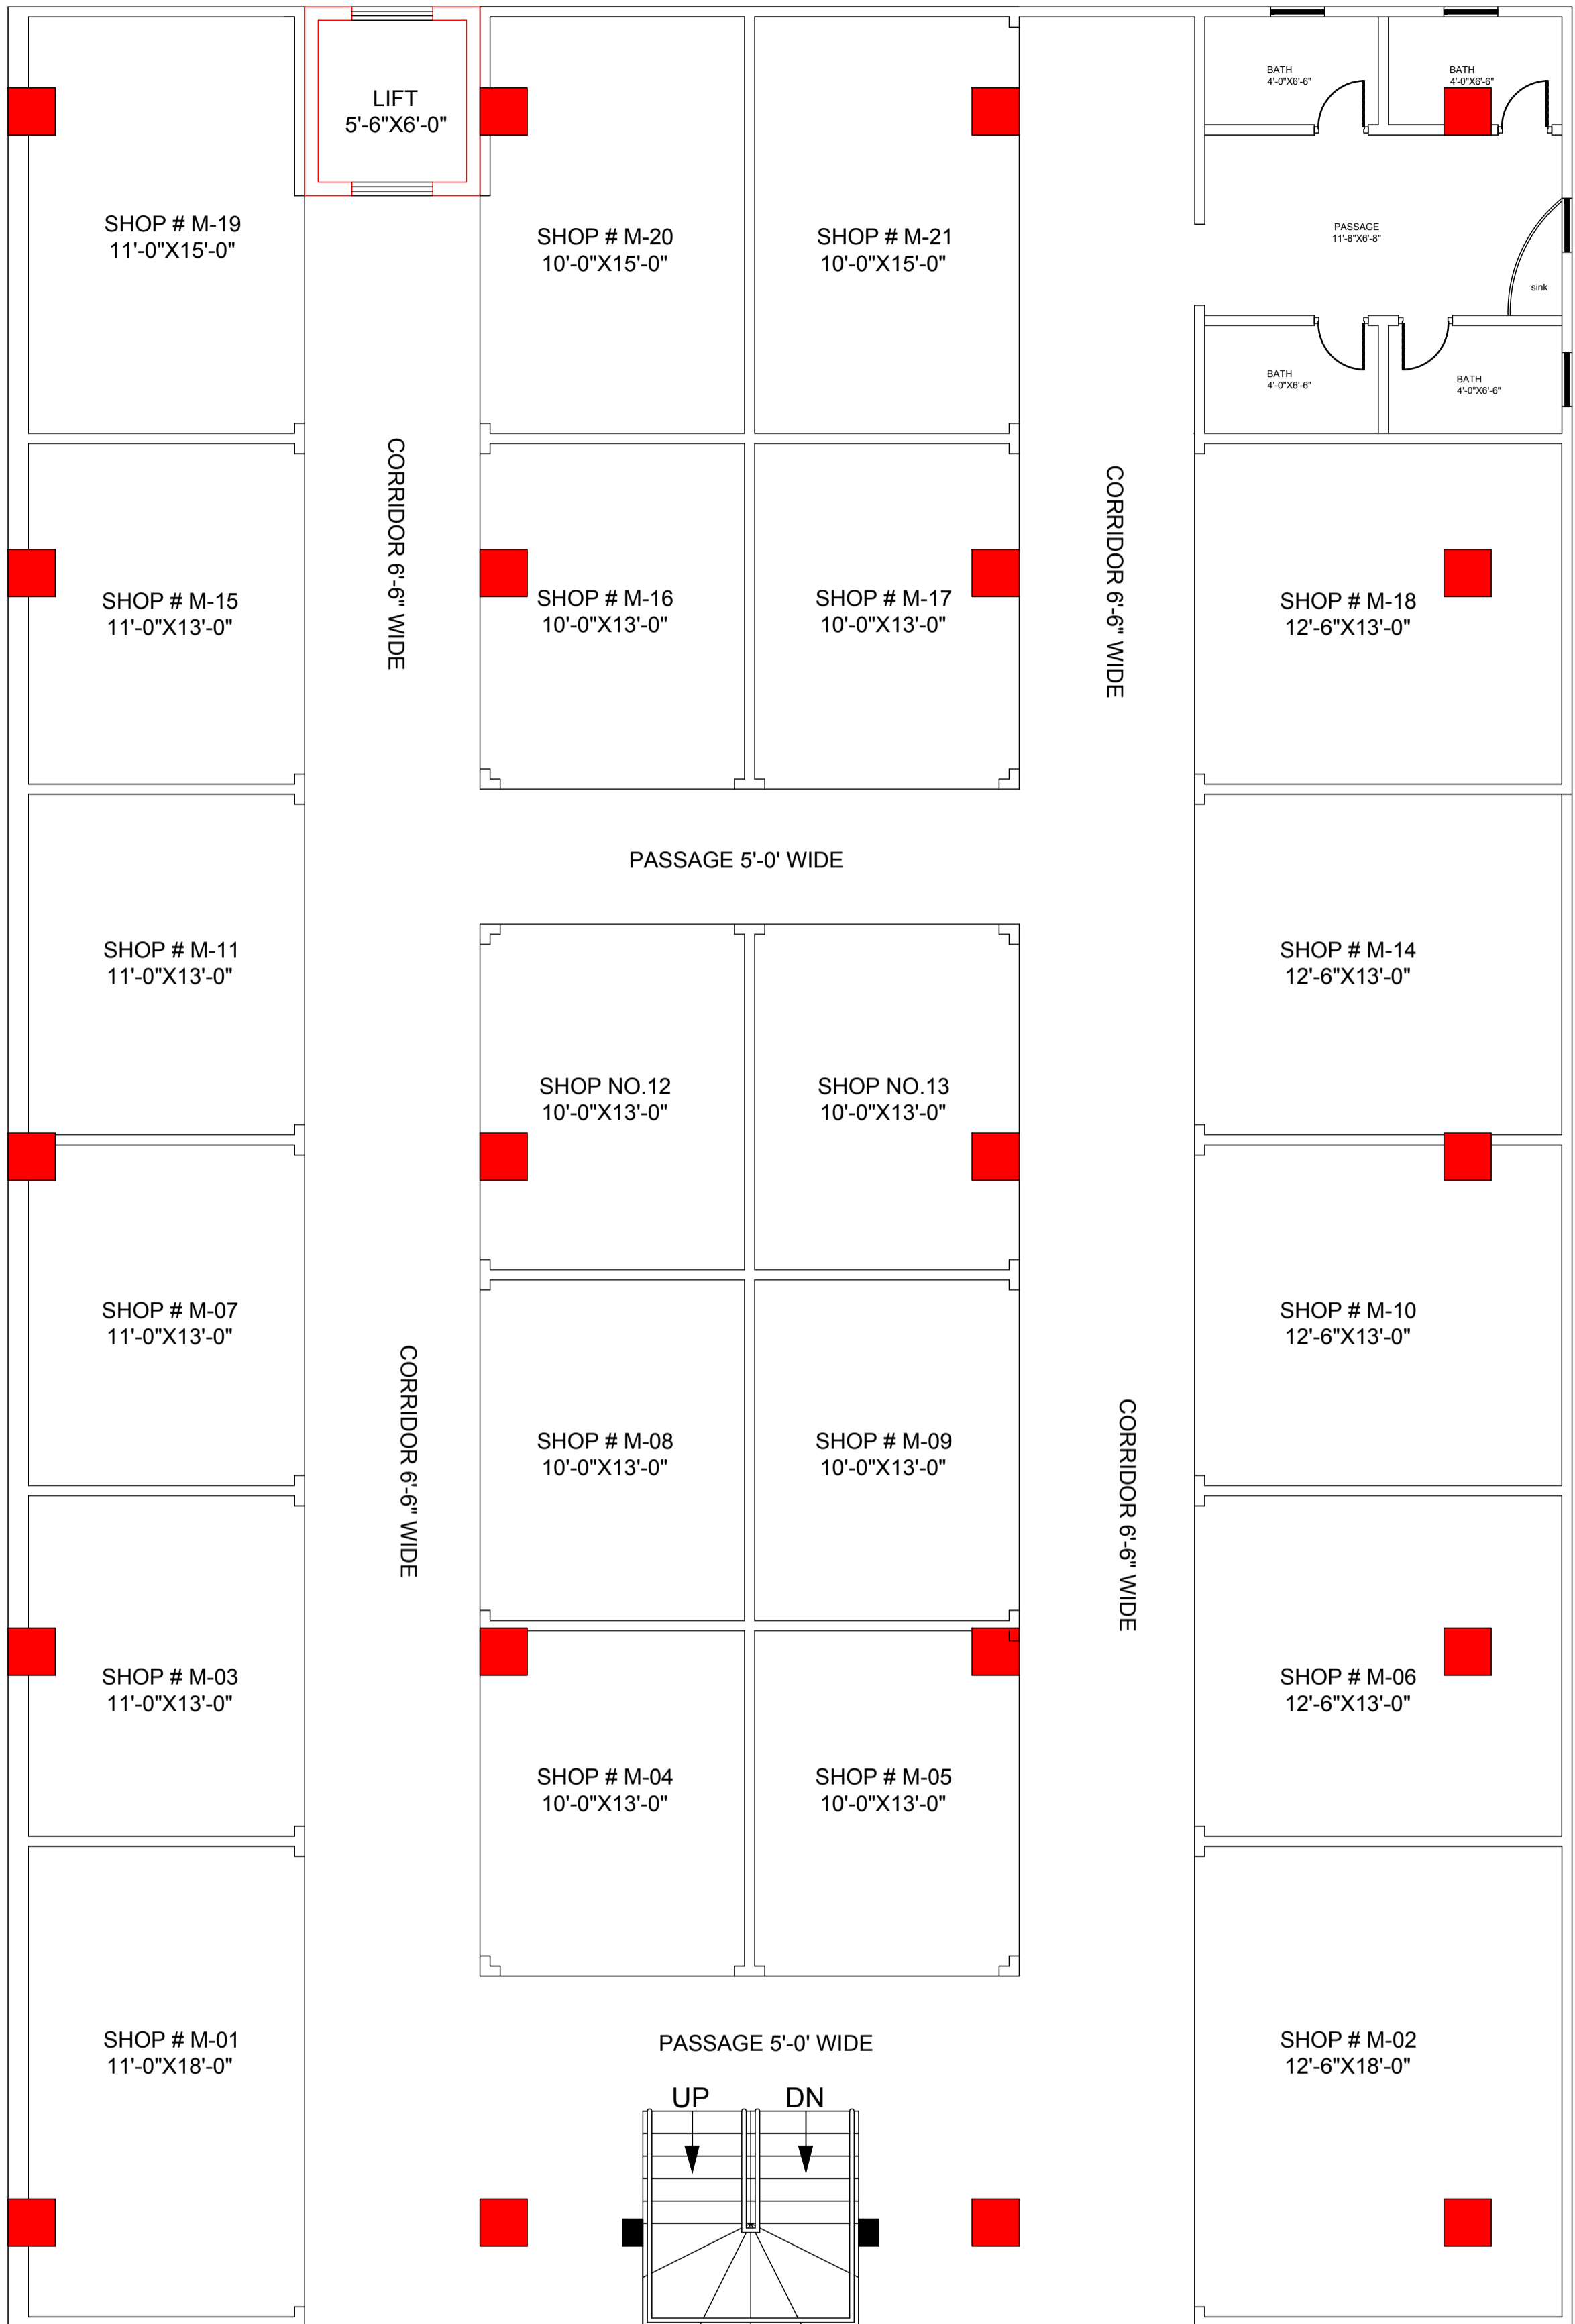

Mezzanine Floor Plan

scale = 1/8 = 1'-0"

HUSSAIN CO Pvt.Ltd REAL ESTATE & BUILDERS


Architects , Engineers , Interior Designers , Land Scape
Designers and Construction Mangers
Ph: 051-5428555 , 0334-8761875
Email: it@hussaincolimited.com

DESIGN BY	TUQEER PAUL
SUBMITTED BY	SAJID RASHEED
RECOMMENDED BY	CEO.RAFIQUE HUSSAIN
APPROVED BY	


LOCATION
CP-61, Street no:36 Block H,
Exress Highway Soan Garden Islamabad

DATE	10-06-2019	SCALE	1/8=1'-0"
DRG NO	HCPL/CBC		

..logo.jpg

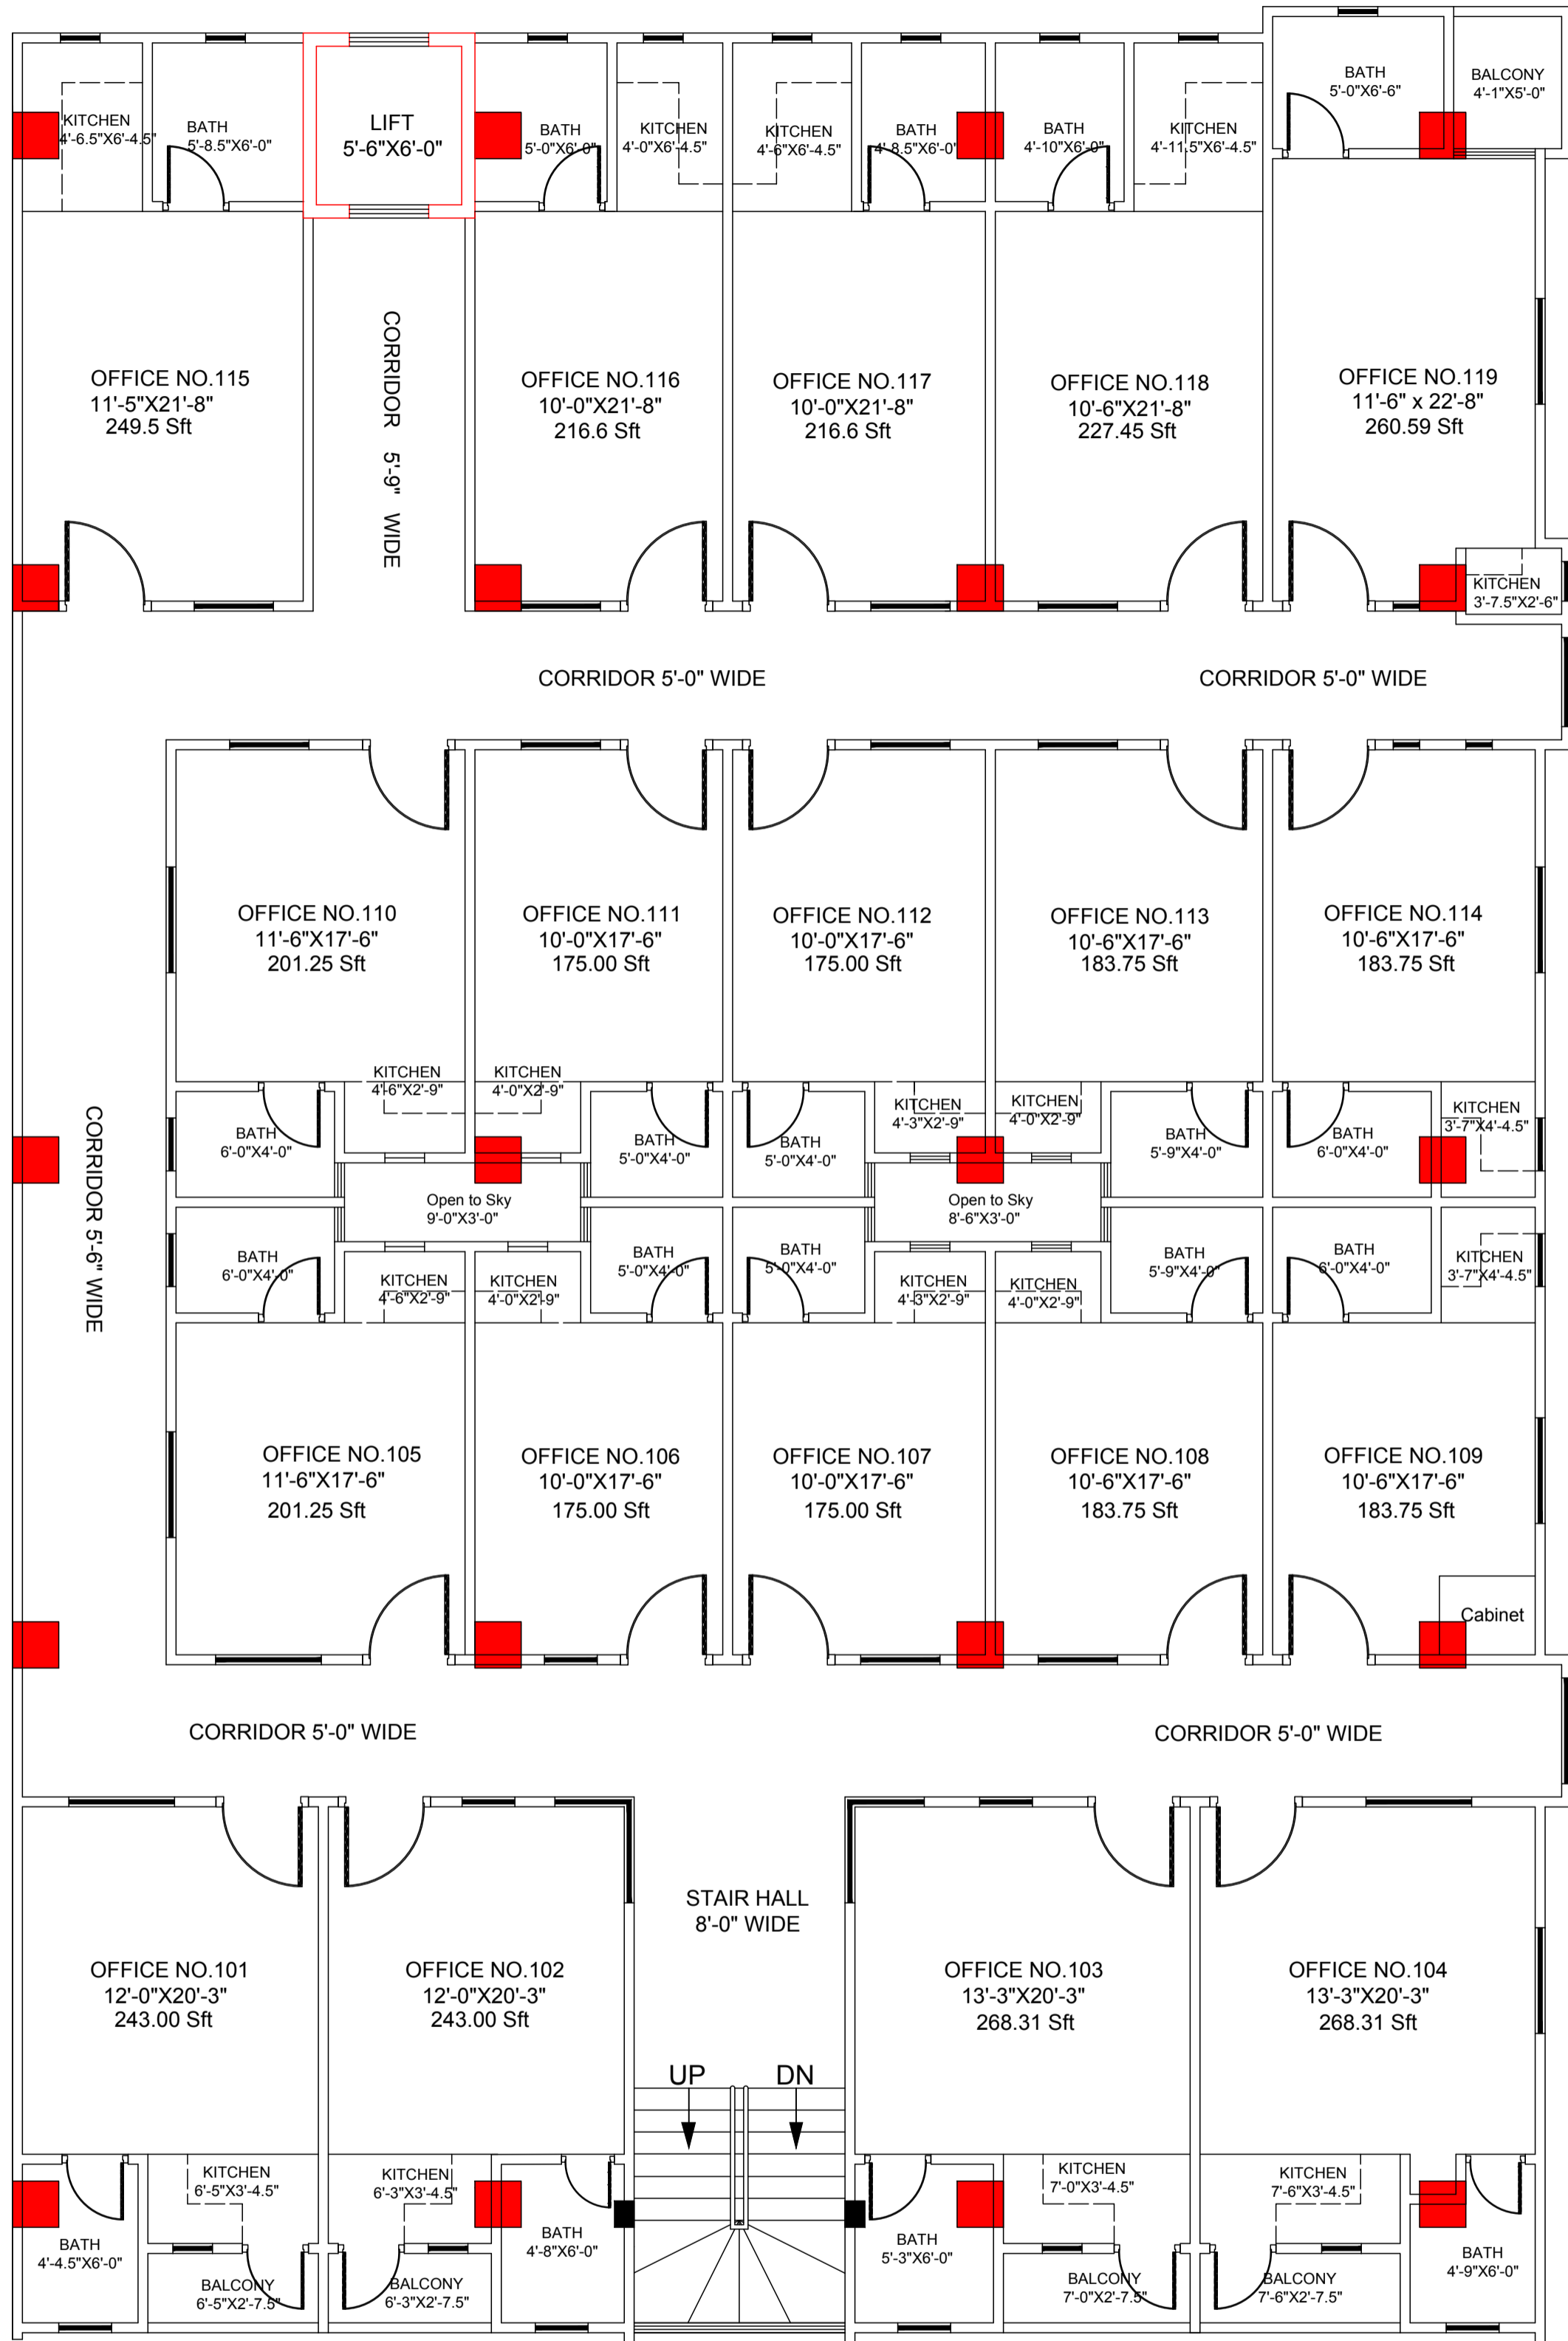

First Floor Plan
 scale = 1/8 = 1'-0"

 


HUSSAIN CO Pvt.Ltd
REAL ESTATE & BUILDERS
 Architects , Engineers , Interior Designers , Land Scape
 Designers and Construction Mangers
 Ph: 051-5428555 , 0334-8761875
 Email: it@hussaincolimited.com


DESIGN BY	TUQEER PAUL
SUBMITTED BY	SAJID RASHEED
RECOMMENDED BY	CEORAFIQUE HUSSAIN
APPROVED BY	


LOCATION	CP-61, Street no:36 Block H, Exress Highway Soan Garden Islamabad
----------	--

DATE	10-06-2019
SCALE	1/8=1'-0"
DRG NO	HCPL/CBC

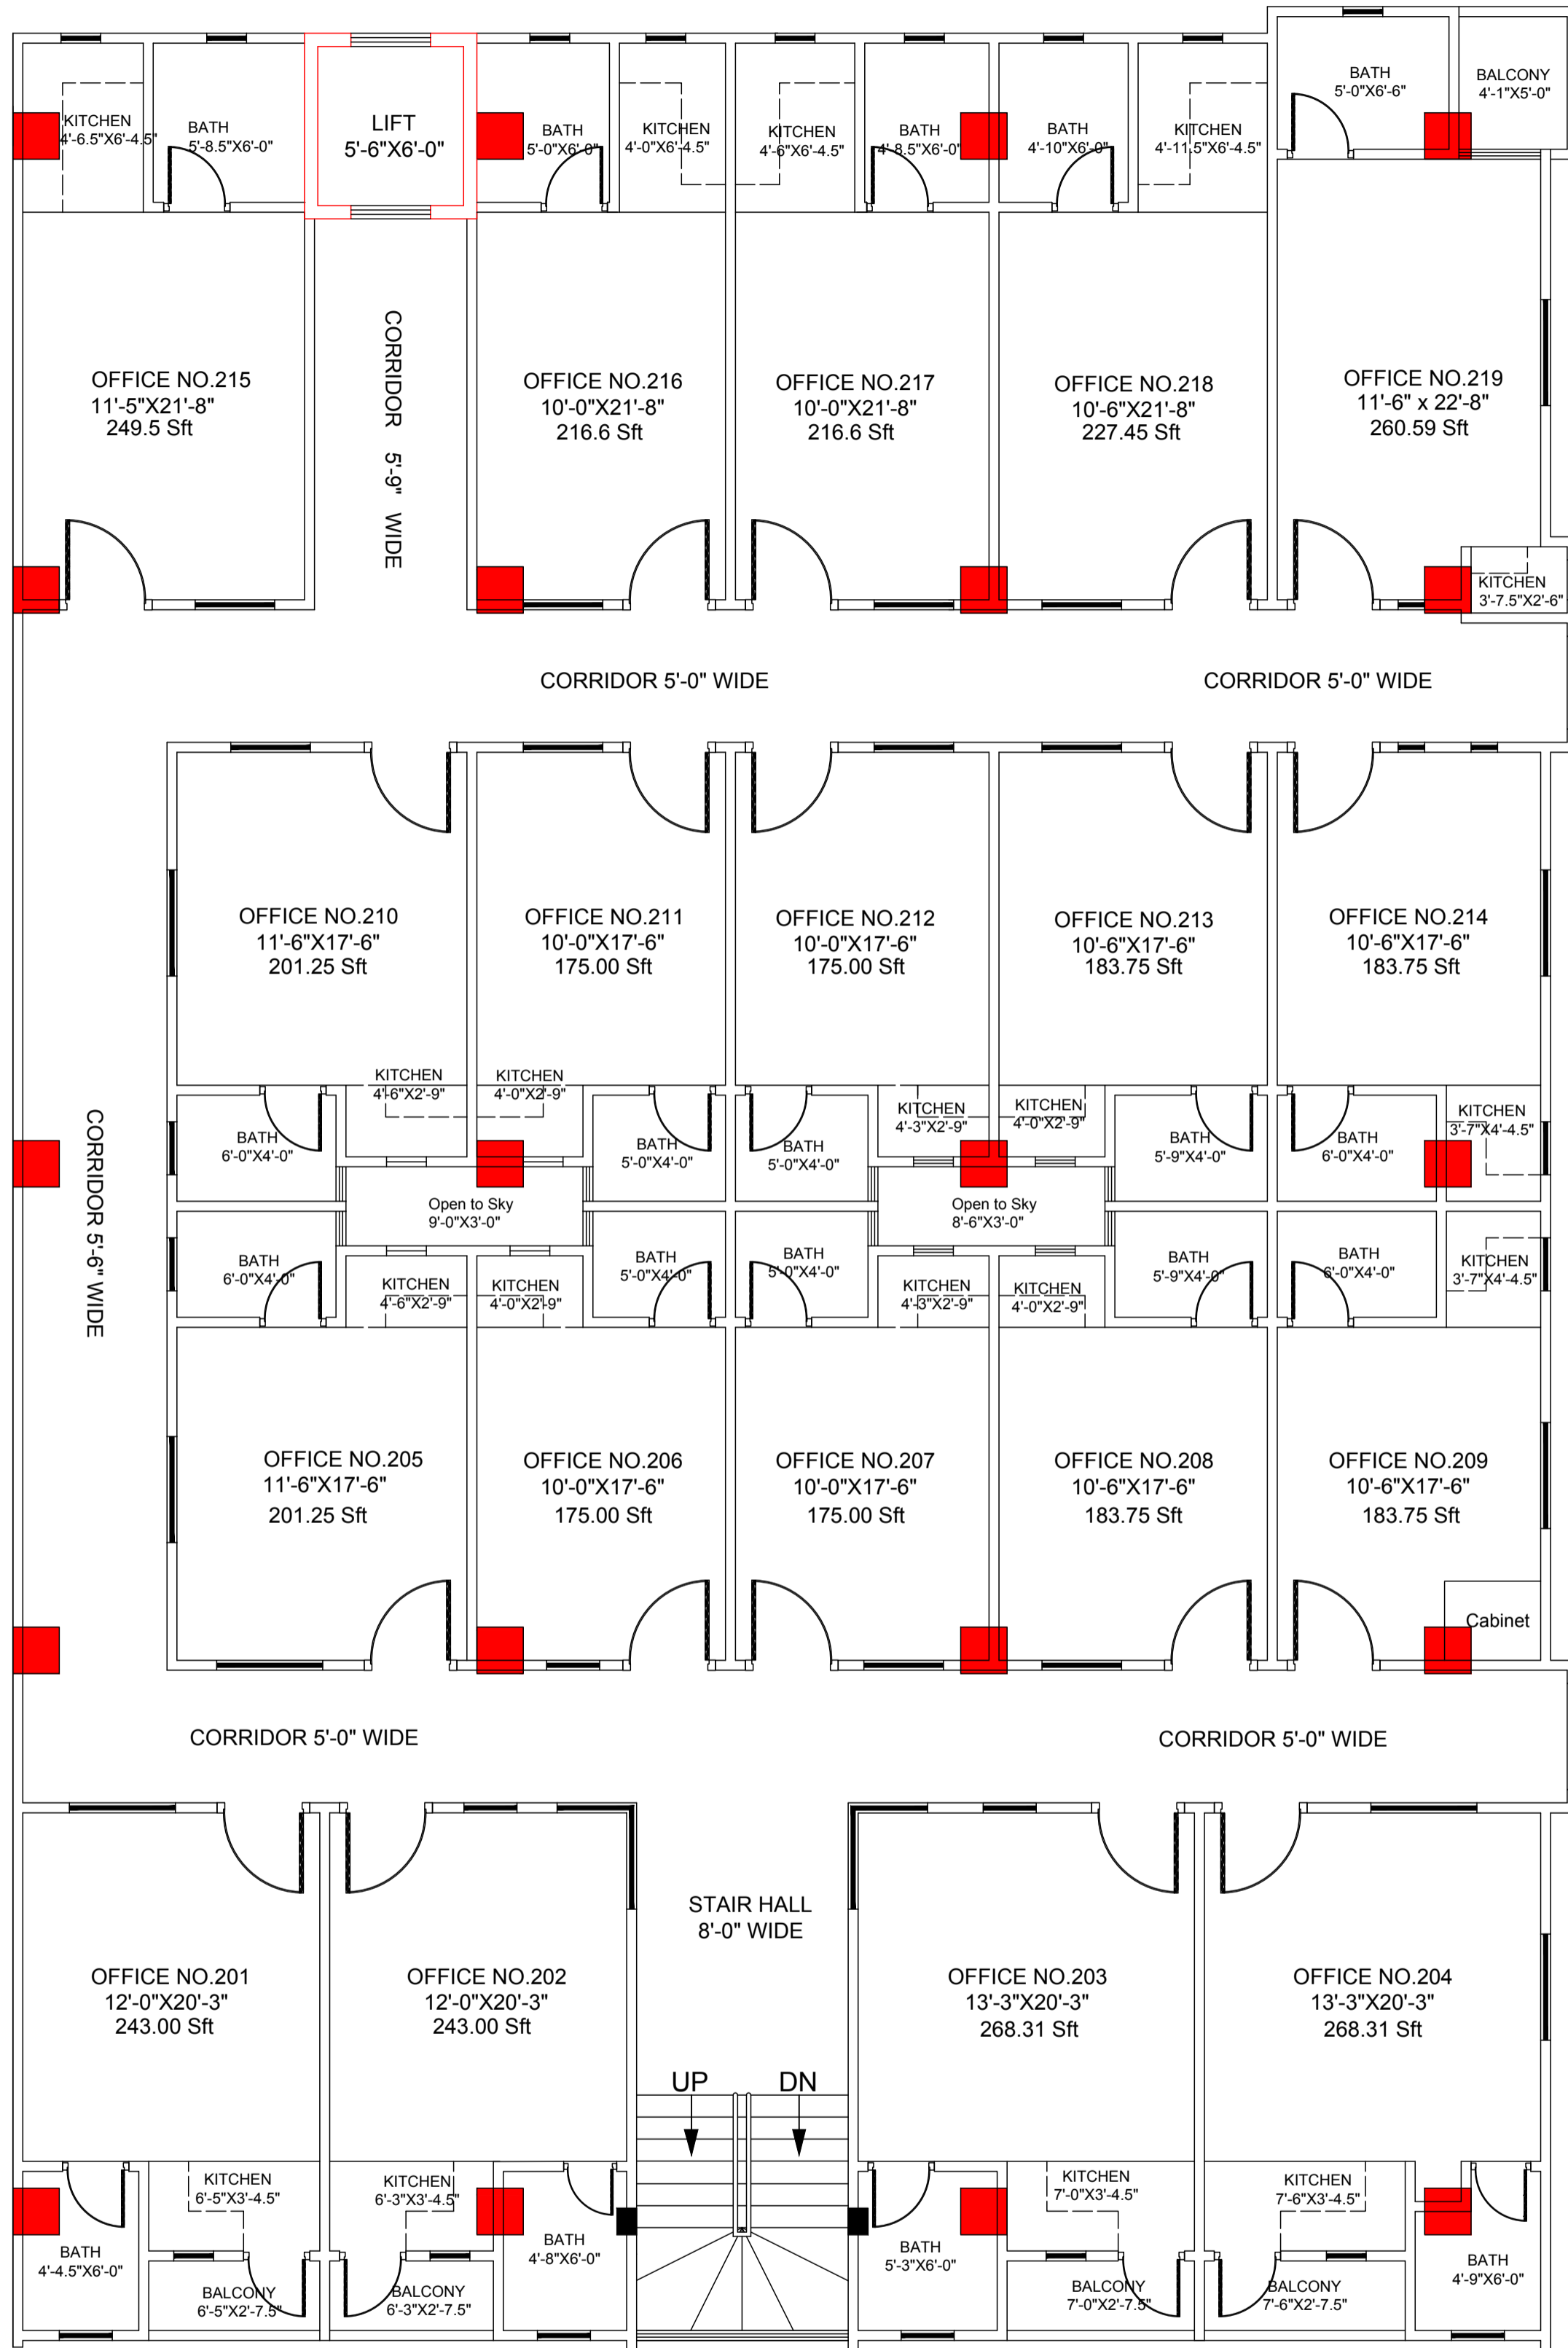


Second Floor Plan
 scale = 1/8 = 1'-0"

 <p>HUSSAIN CO Pvt.Ltd REAL ESTATE & BUILDERS Architects , Engineers , Interior Designers , Land Scape Designers and Construction Mangers Ph: 051-5428555 , 0334-8761875 Email: it@hussaincolimited.com</p>	DESIGN BY	TUQEER PAUL	LOCATION	DATE	SCALE	
	SUBMITTED BY	SAJID RASHEED		CP-61, Street no:36 Block H, Exress Highway Soan Garden Islamabad	10-06-2019	1/8=1'-0"
	RECOMMENDED BY	CEO.RAFIQUE HUSSAIN			DRG NO	
	APPROVED BY				HCPL/CBC	

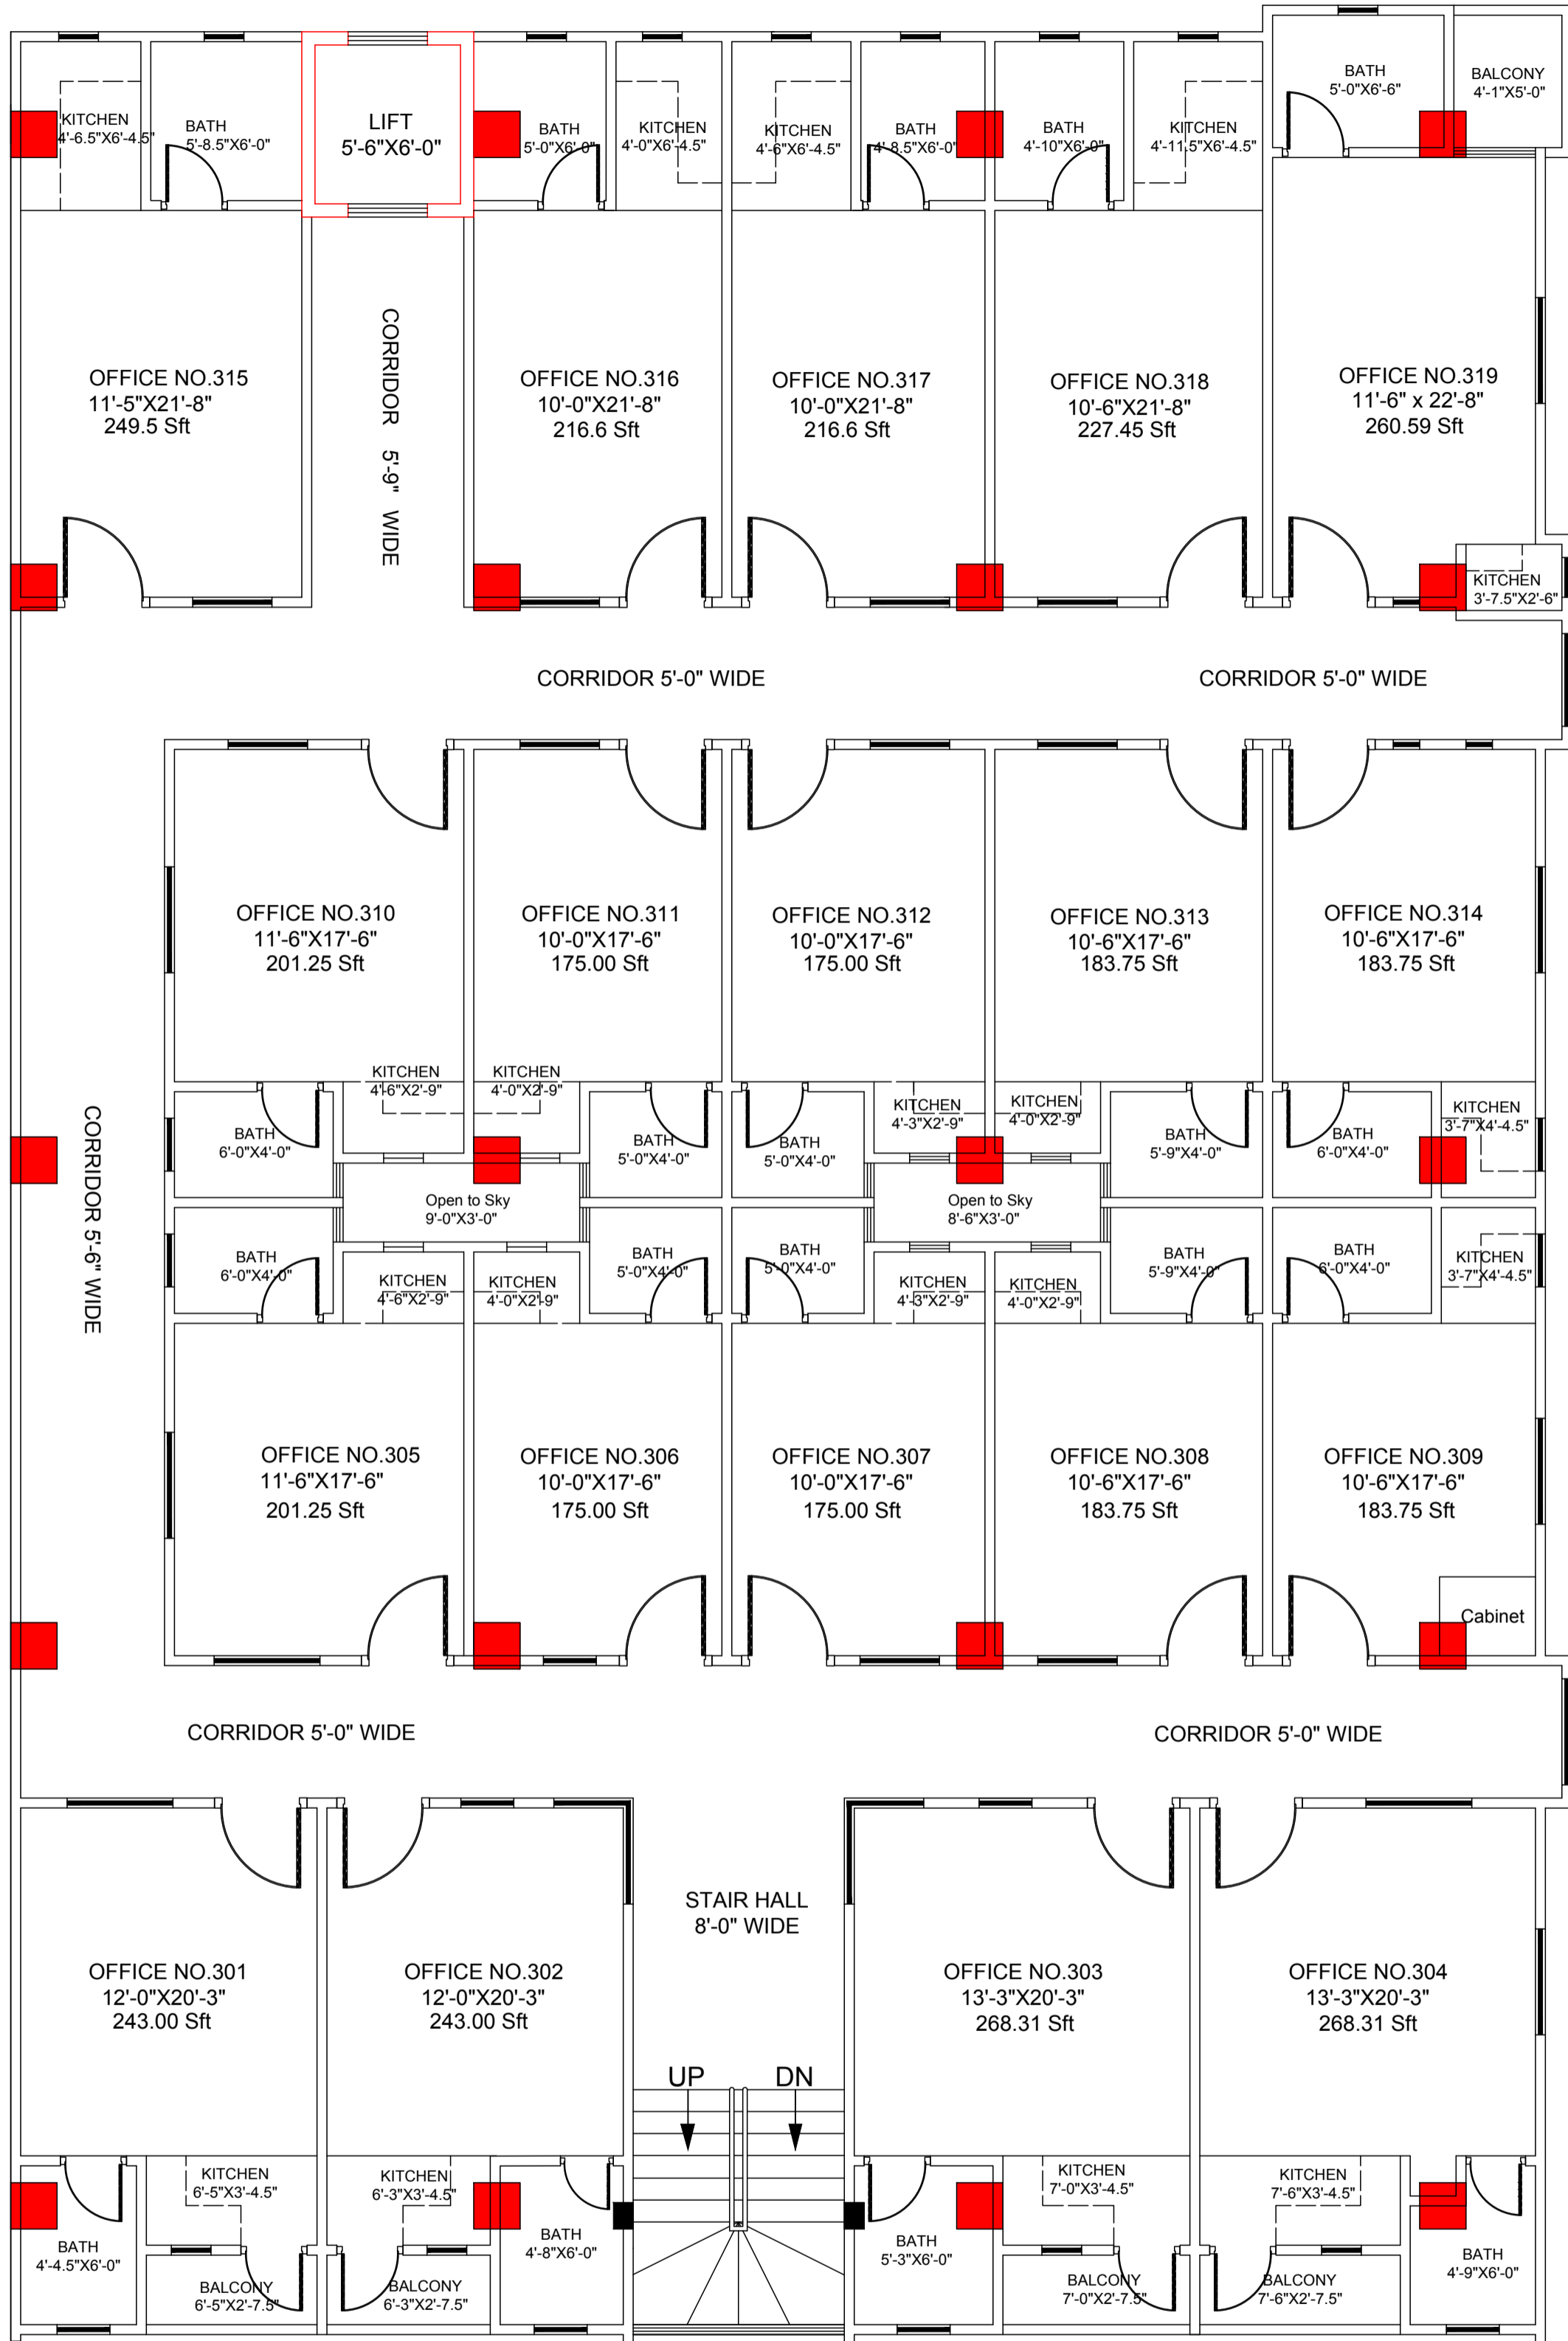

Third Floor Plan
 scale = 1/8 = 1'-0"

	HUSSAIN CO Pvt.Ltd REAL ESTATE & BUILDERS Architects , Engineers , Interior Designers , Land Scape Designers and Construction Mangers Ph: 051-5428555 , 0334-8761875 Email: it@hussaincolimited.com		DESIGN BY TUQEER PAUL	LOCATION CP-61,Street no:36 Block H, Exress Highway Soan Garden Islamabad	DATE 10-06-2019	SCALE 1/8=1'-0"
			SUBMITTED BY SAJID RASHEED		DRG NO HCPL/CBC	
			RECOMMENDED BY CEO,RAFIQUE HUSSAIN			
			APPROVED BY			