


HUSSAIN CO Pvt.Ltd
REAL ESTATE & BUILDERS

Architects , Engineers , Interior Designers , Land Scape
 Designers and Construction Mangers
 Ph: 051-5428555 , 0334-8761875
 Email: it@hussaincolimited.com


DESIGN BY	TUQEER PAUL
SUBMITTED BY	SAJID RASHEED
RECOMMENDED BY	CEO.RAFIQUE HUSSAIN
APPROVED BY	

LOCATION	CP-61,Street no:36 Block H, Express Highway Soan Garden Islamabad
----------	-------------------------------------------------------------------------

DATE	28-05-2019	SCALE	1/8=1'-0"
DRG NO	HCPL/ZAINAB		

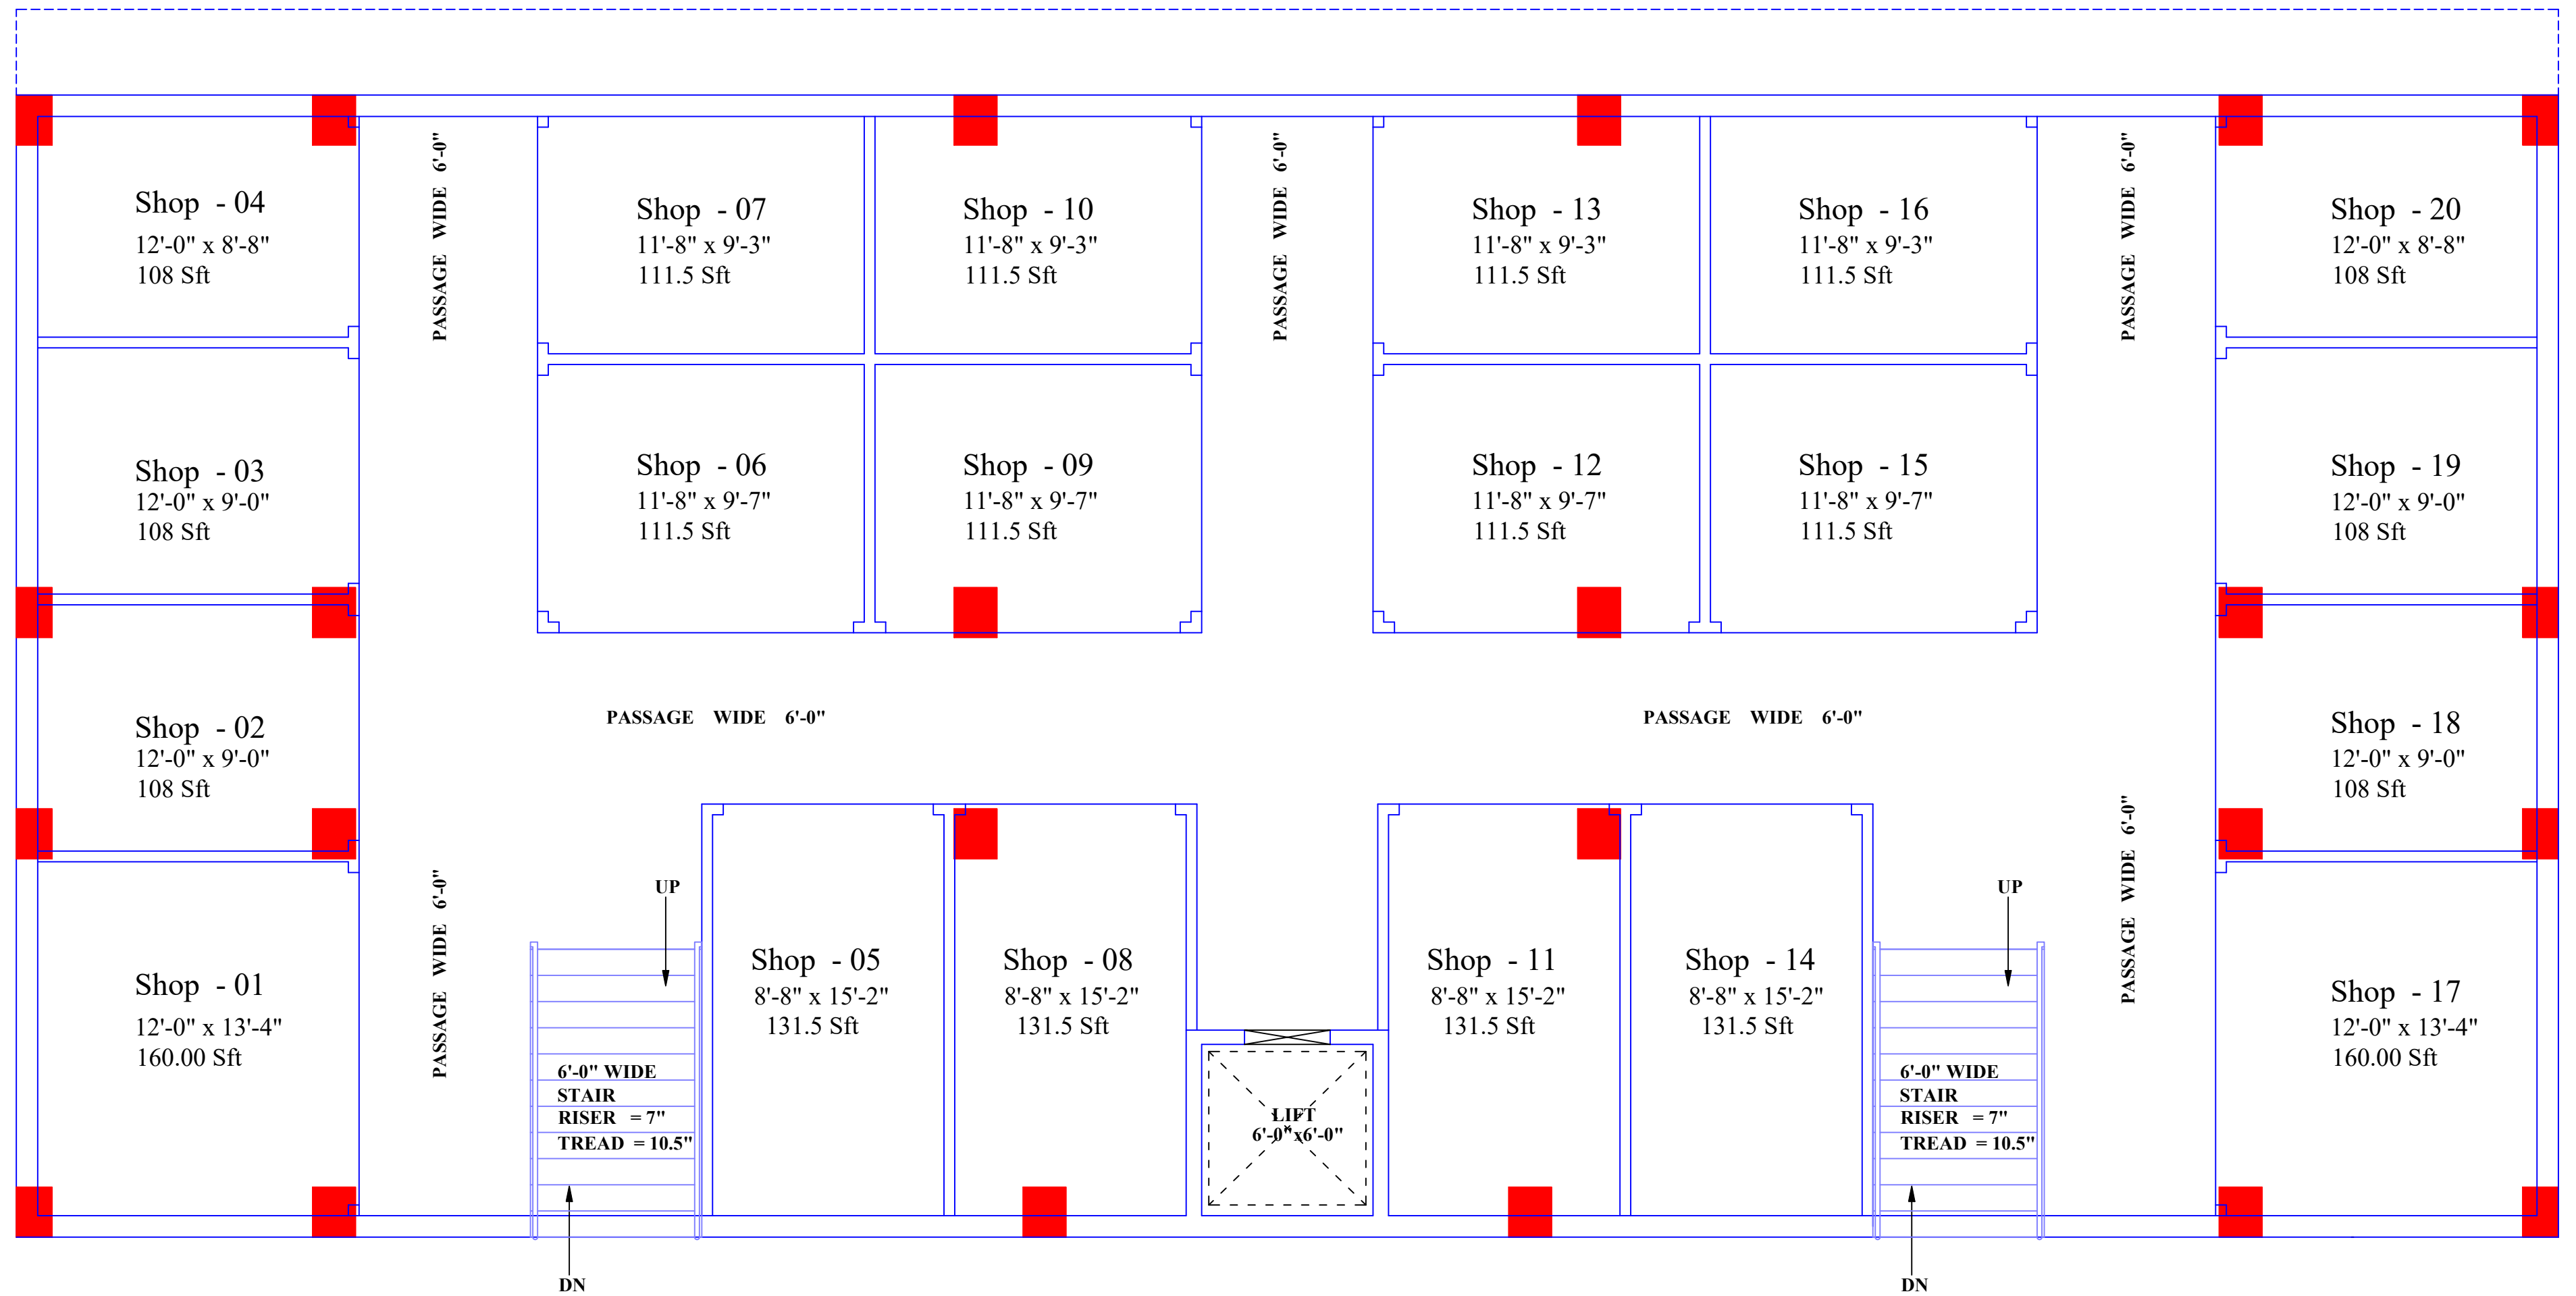

Lower Ground Floor Plan

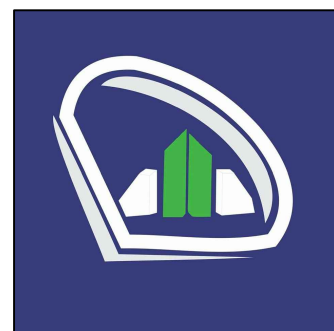


HUSSAIN CO Pvt.Ltd
REAL ESTATE & BUILDERS
 Architects , Engineers , Interior Designers , Land Scape
 Designers and Construction Mangers
 Ph: 051-5428555 , 0334-8761875
 Email: it@hussaincolimited.com


DESIGN BY	TUQEER PAUL
SUBMITTED BY	SAJID RASHEED
RECOMMENDED BY	CEO.RAFIQUE HUSSAIN
APPROVED BY	

LOCATION
**CP-61, Street no:36 Block H,
 Express Highway Soan Garden
 Islamabad**

DATE	28-05-2019	SCALE	1/8=1'-0"
DRG NO	HCPL/ZAINAB		

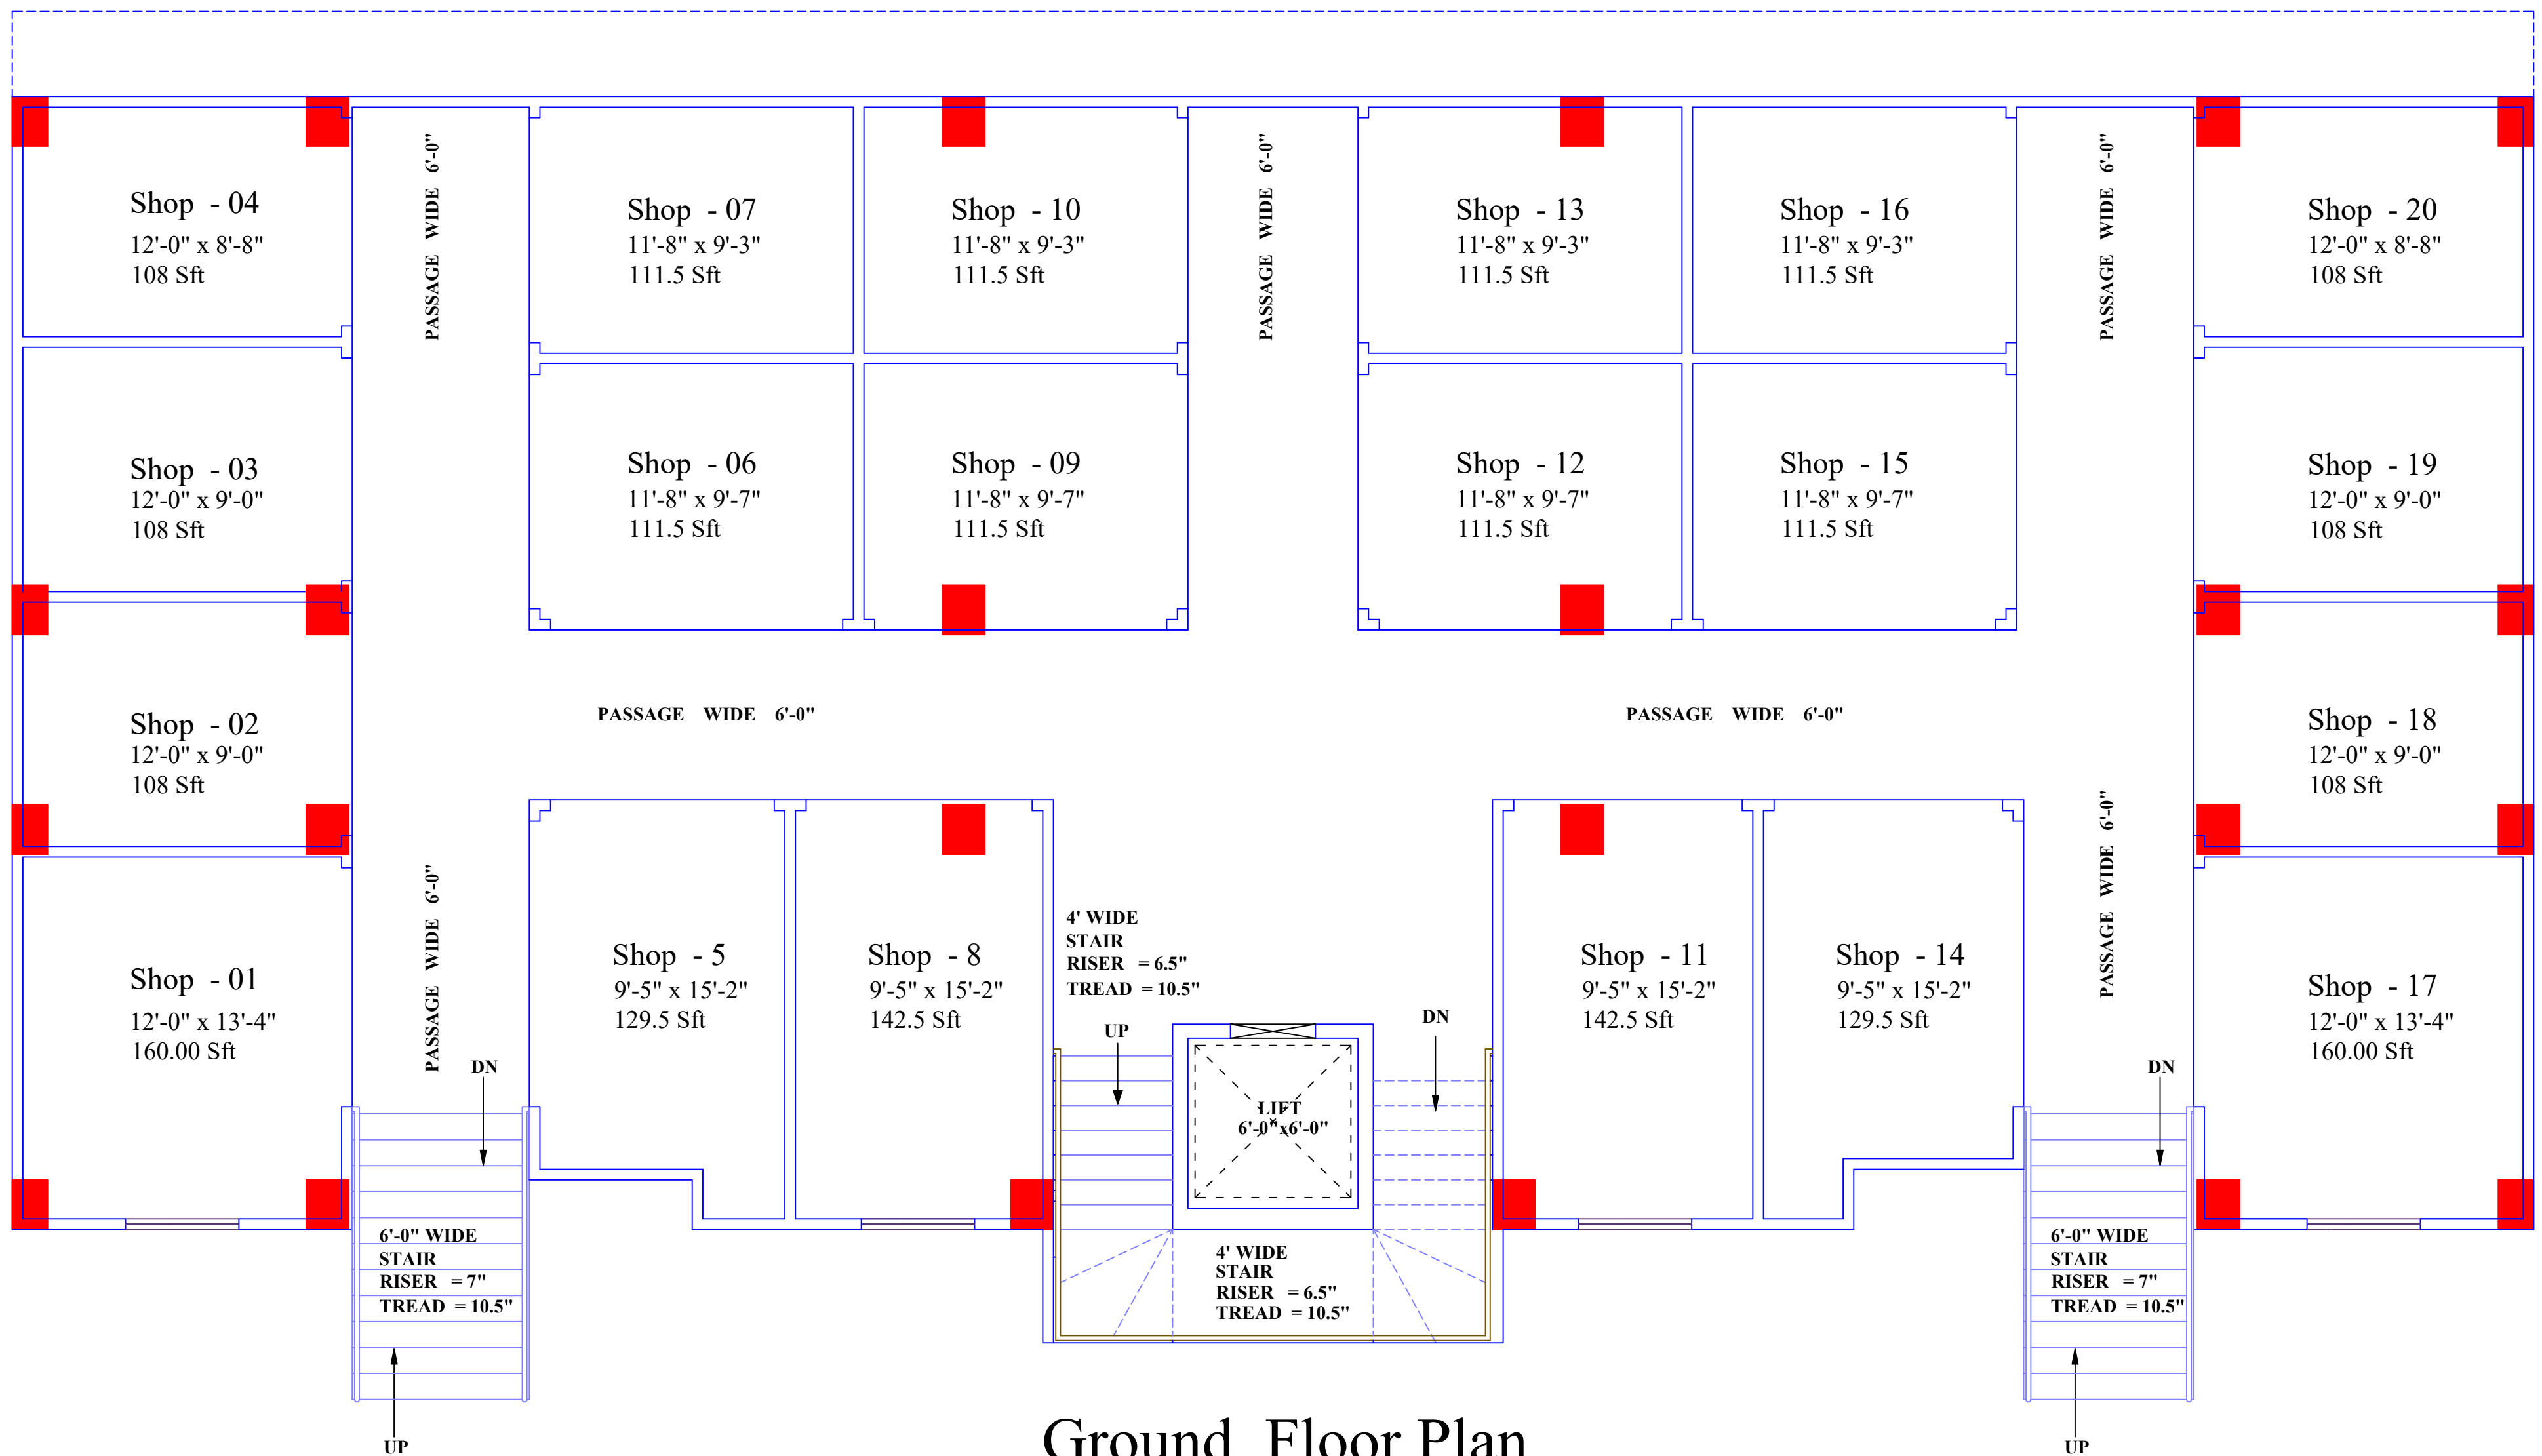

Ground Floor Plan

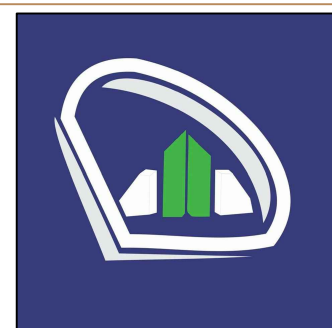


HUSSAIN CO Pvt.Ltd
REAL ESTATE & BUILDERS

Architects , Engineers , Interior Designers , Land Scape
 Designers and Construction Mangers
 Ph: 051-5428555 , 0334-8761875
 Email: it@hussaincolimited.com

DESIGN BY	TUQEER PAUL
SUBMITTED BY	SAJID RASHEED
RECOMMENDED BY	CEO.RAFIQUE HUSSAIN
APPROVED BY	

LOCATION
**CP-61, Street no:36 Block H,
 Express Highway Soan Garden
 Islamabad**

DATE	28-05-2019	SCALE	1/8=1'-0"
DRG NO		HCPL/ZAINAB	

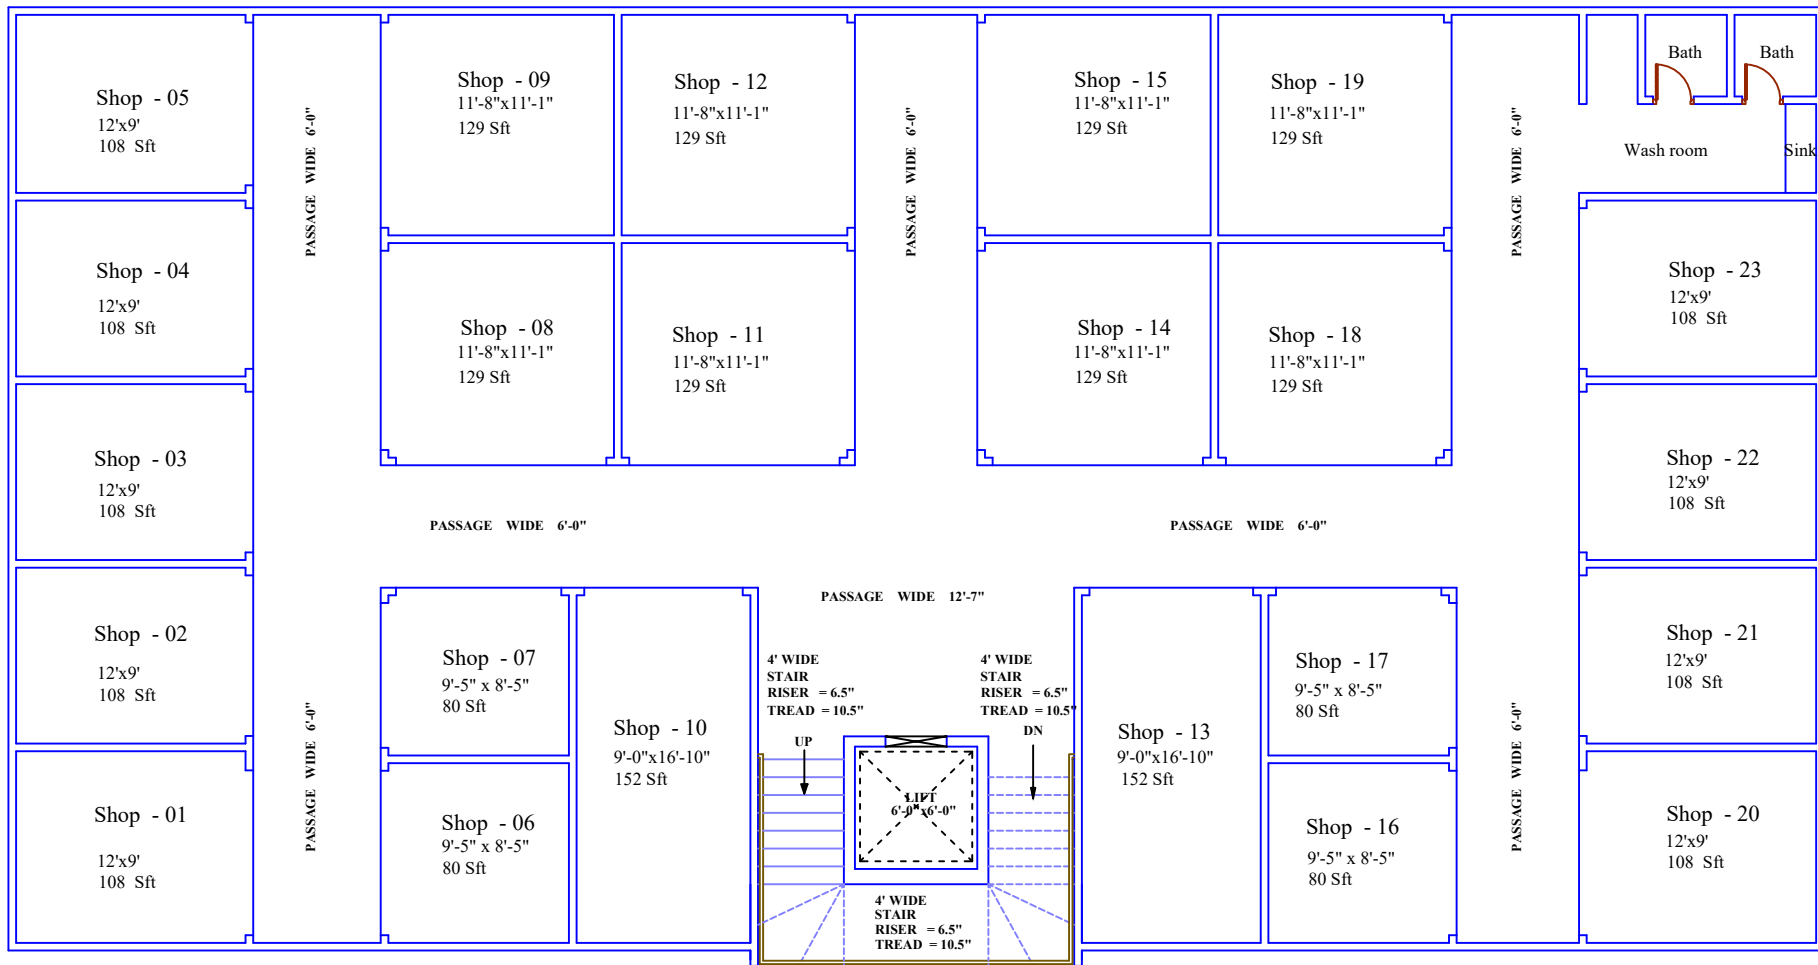

Mezzanine Floor Plan




HUSSAIN CO Pvt.Ltd
REAL ESTATE & BUILDERS
 Architects , Engineers , Interior Designers , Land Scape
 Designers and Construction Mangers
 Ph: 051-5428555 , 0334-8761875
 Email: h@hussaincolimited.com


DESIGN BY	TUQEER PAUL
SUBMITTED BY	SAJID RASHEED
RECOMMENDED BY	CEO.RAFIQUE HUSSAIN
APPROVED BY	

LOCATION
 CP-61, Street no:36 Block H,
 Express Highway Soan Garden
 Islamabad

DATE	SCALE
28-05-2019	1/8=1'-0"
DRG NO	HCPL/ZAINAB

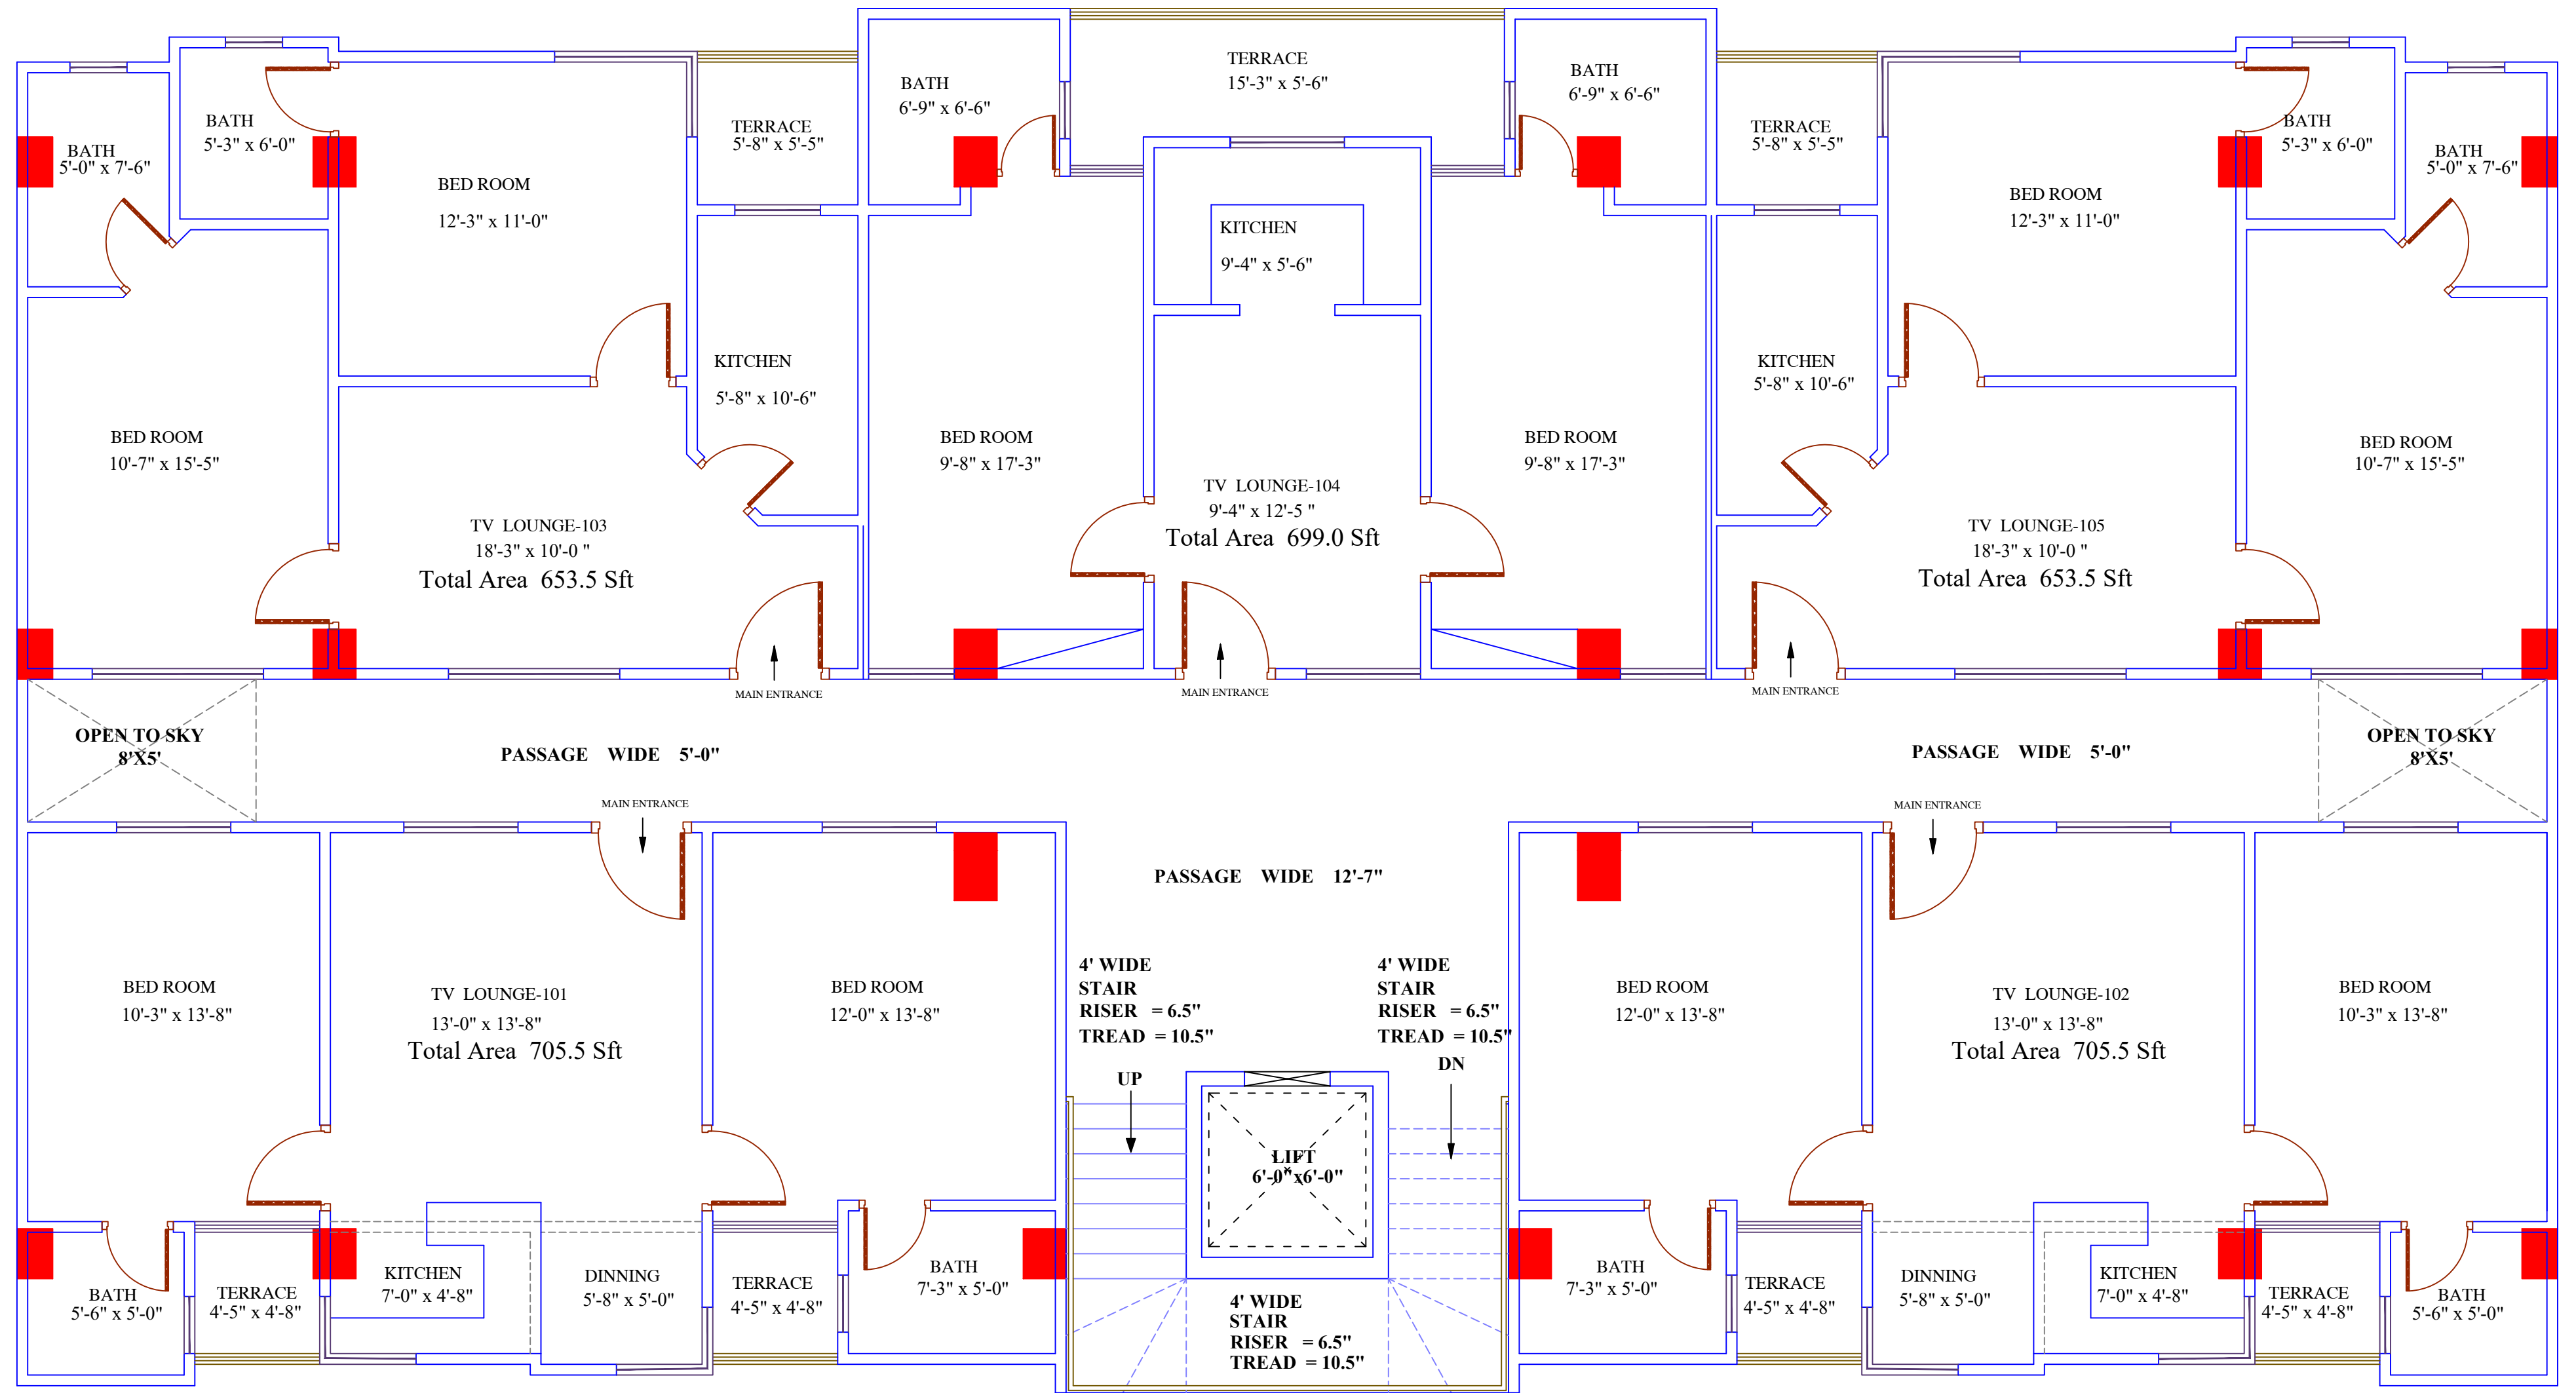

First Floor Plan

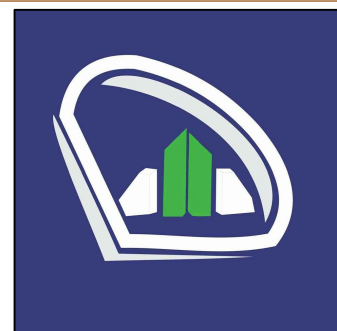


HUSSAIN CO Pvt.Ltd REAL ESTATE & BUILDERS

Architects , Engineers , Interior Designers , Land Scope
Designers and Construction Mangers
Ph: 051-5428555 , 0334-8761875
Email: it@hussaincolimited.com


DESIGN BY	TUQEER PAUL
SUBMITTED BY	SAJID RASHEED
RECOMMENDED BY	CEO.RAFIQUE HUSSAIN
APPROVED BY	

LOCATION
**CP-61, Street no:36 Block H,
Express Highway Soan Garden
Islamabad**

DATE	28-05-2019	SCALE	1/8=1'-0"
DRG NO		HCPL/ZAINAB	

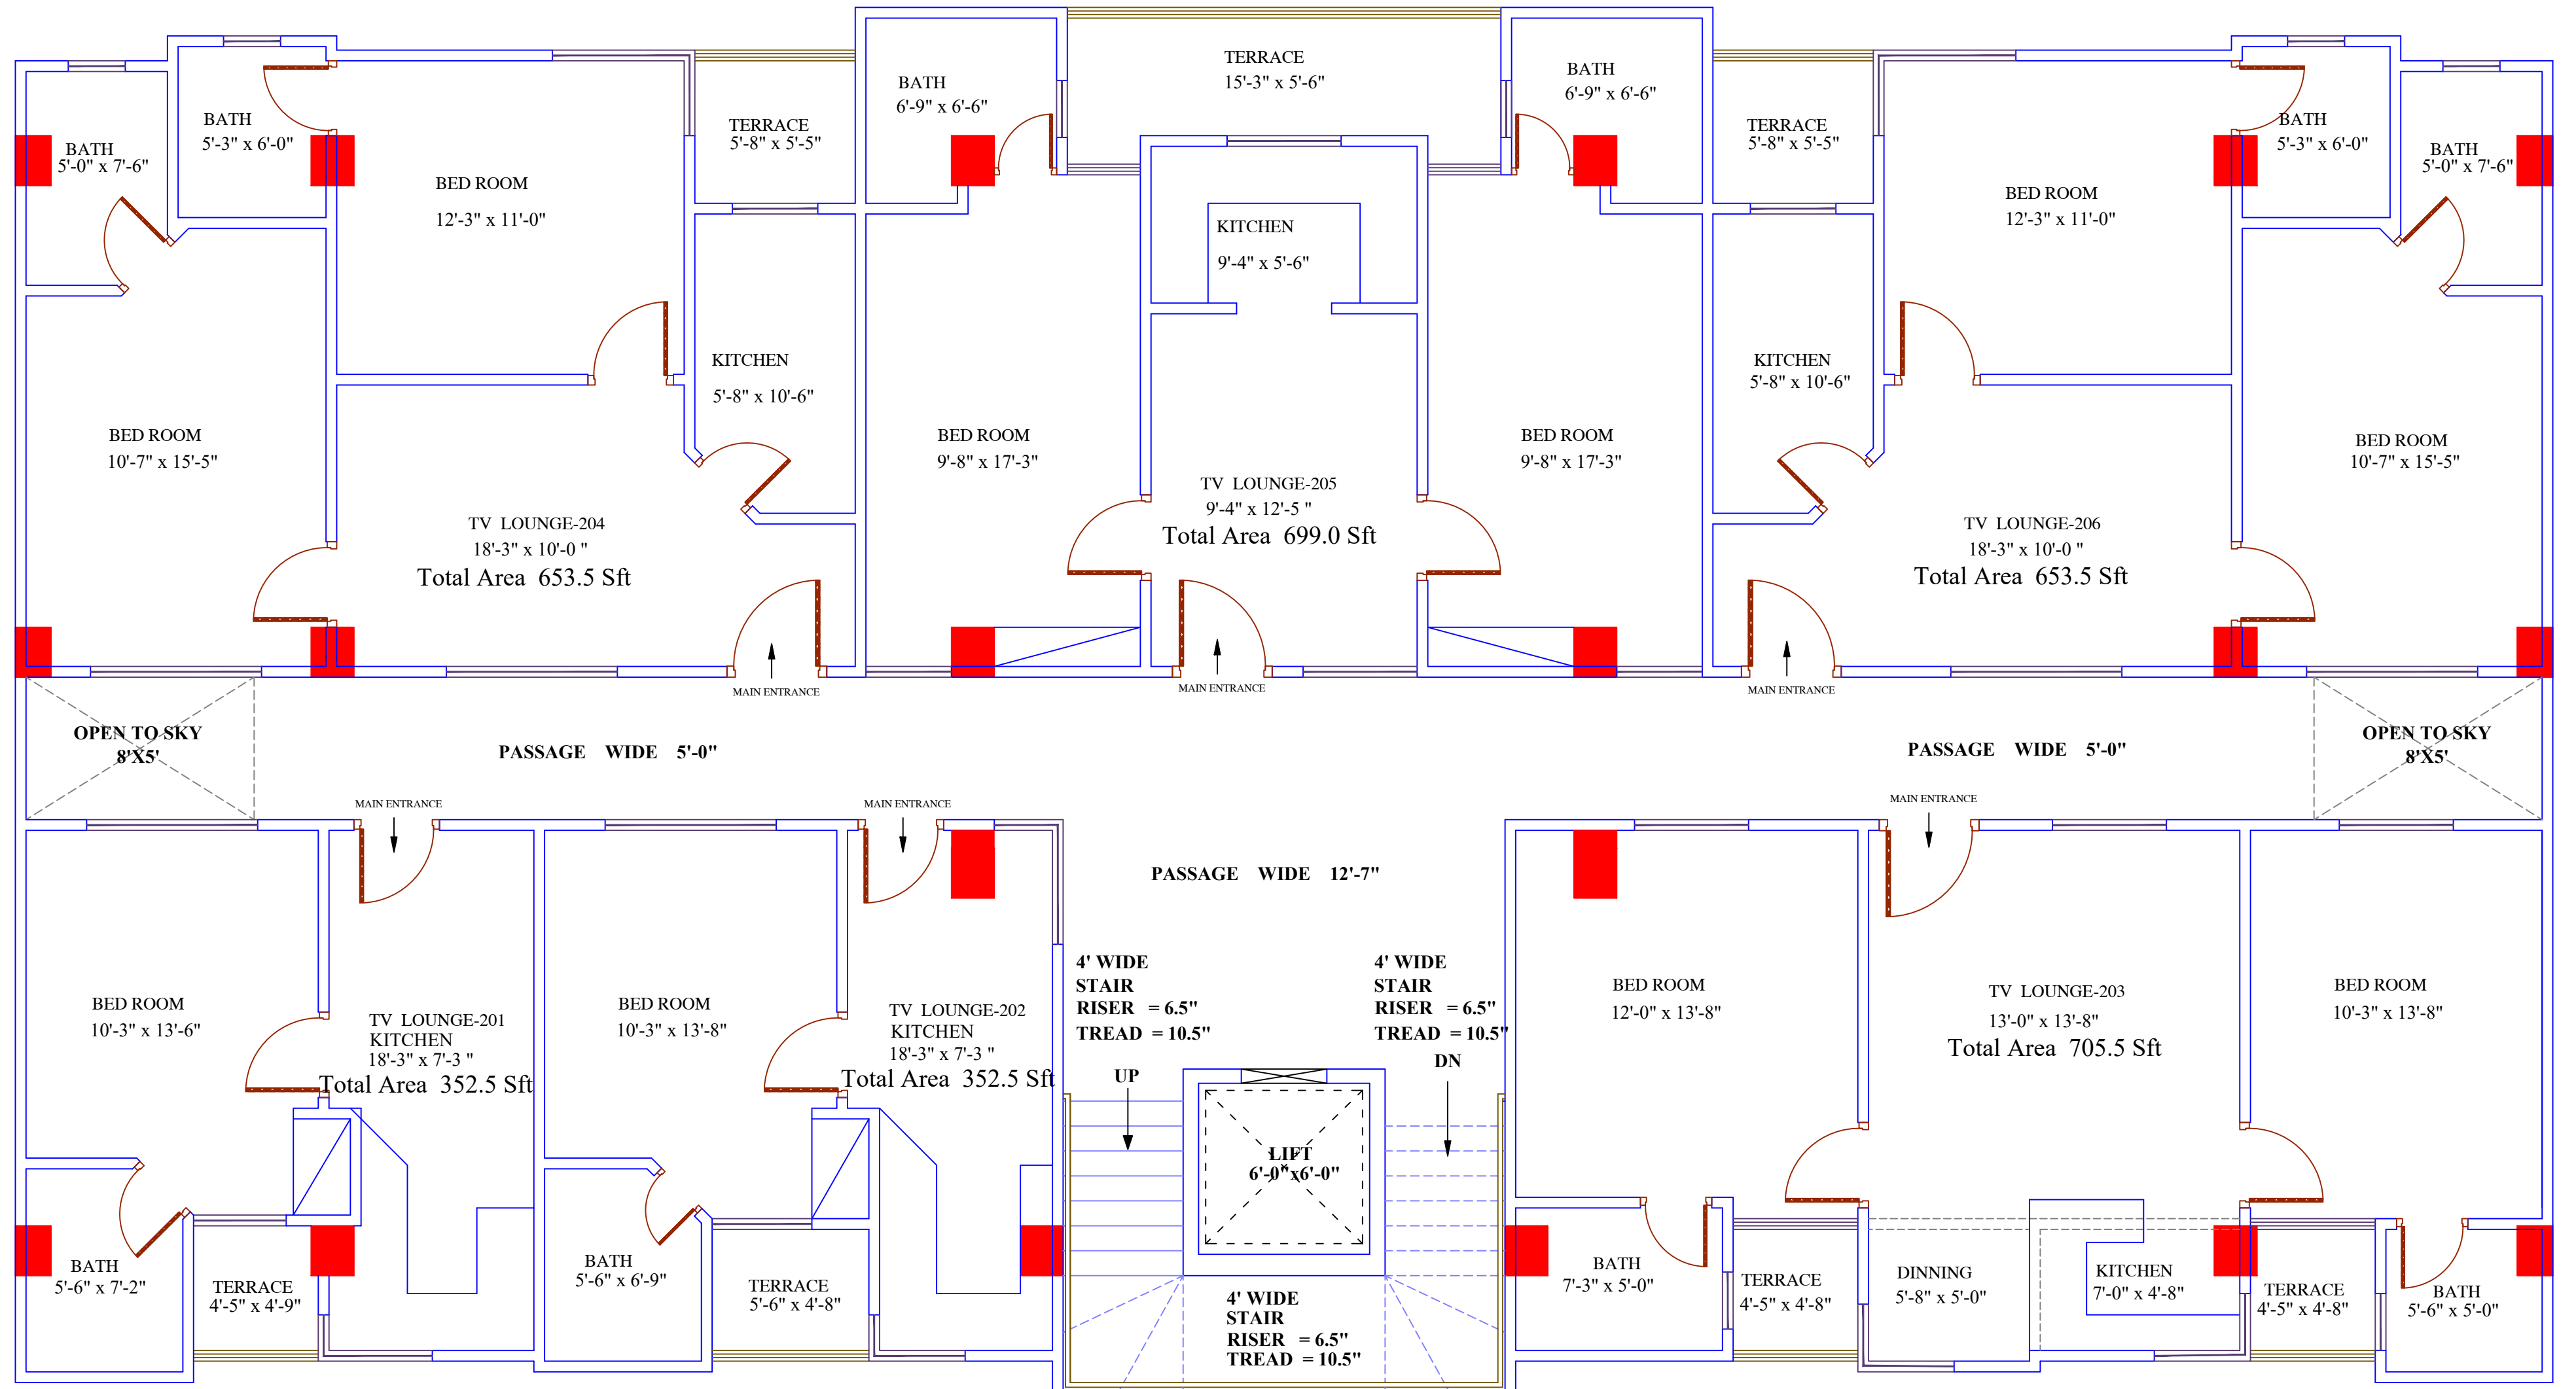

Second Floor Plan

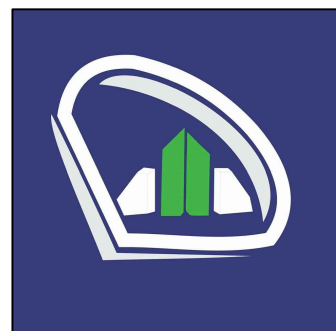


HUSSAIN CO Pvt.Ltd REAL ESTATE & BUILDERS

Architects , Engineers , Interior Designers , Land Scope
Designers and Construction Mangers
Ph: 051-5428555 , 0334-8761875
Email: it@hussaincolimited.com


DESIGN BY TUQEER PAUL
SUBMITTED BY SAJID RASHEED
RECOMMENDED BY CEO.RAFIQUE HUSSAIN
APPROVED BY

LOCATION
CP-61, Street no:36 Block H,
Express Highway Soan Garden
Islamabad

DATE 28-05-2019
SCALE 1/8=1'-0"
DRG NO
HCPL/ZAINAB

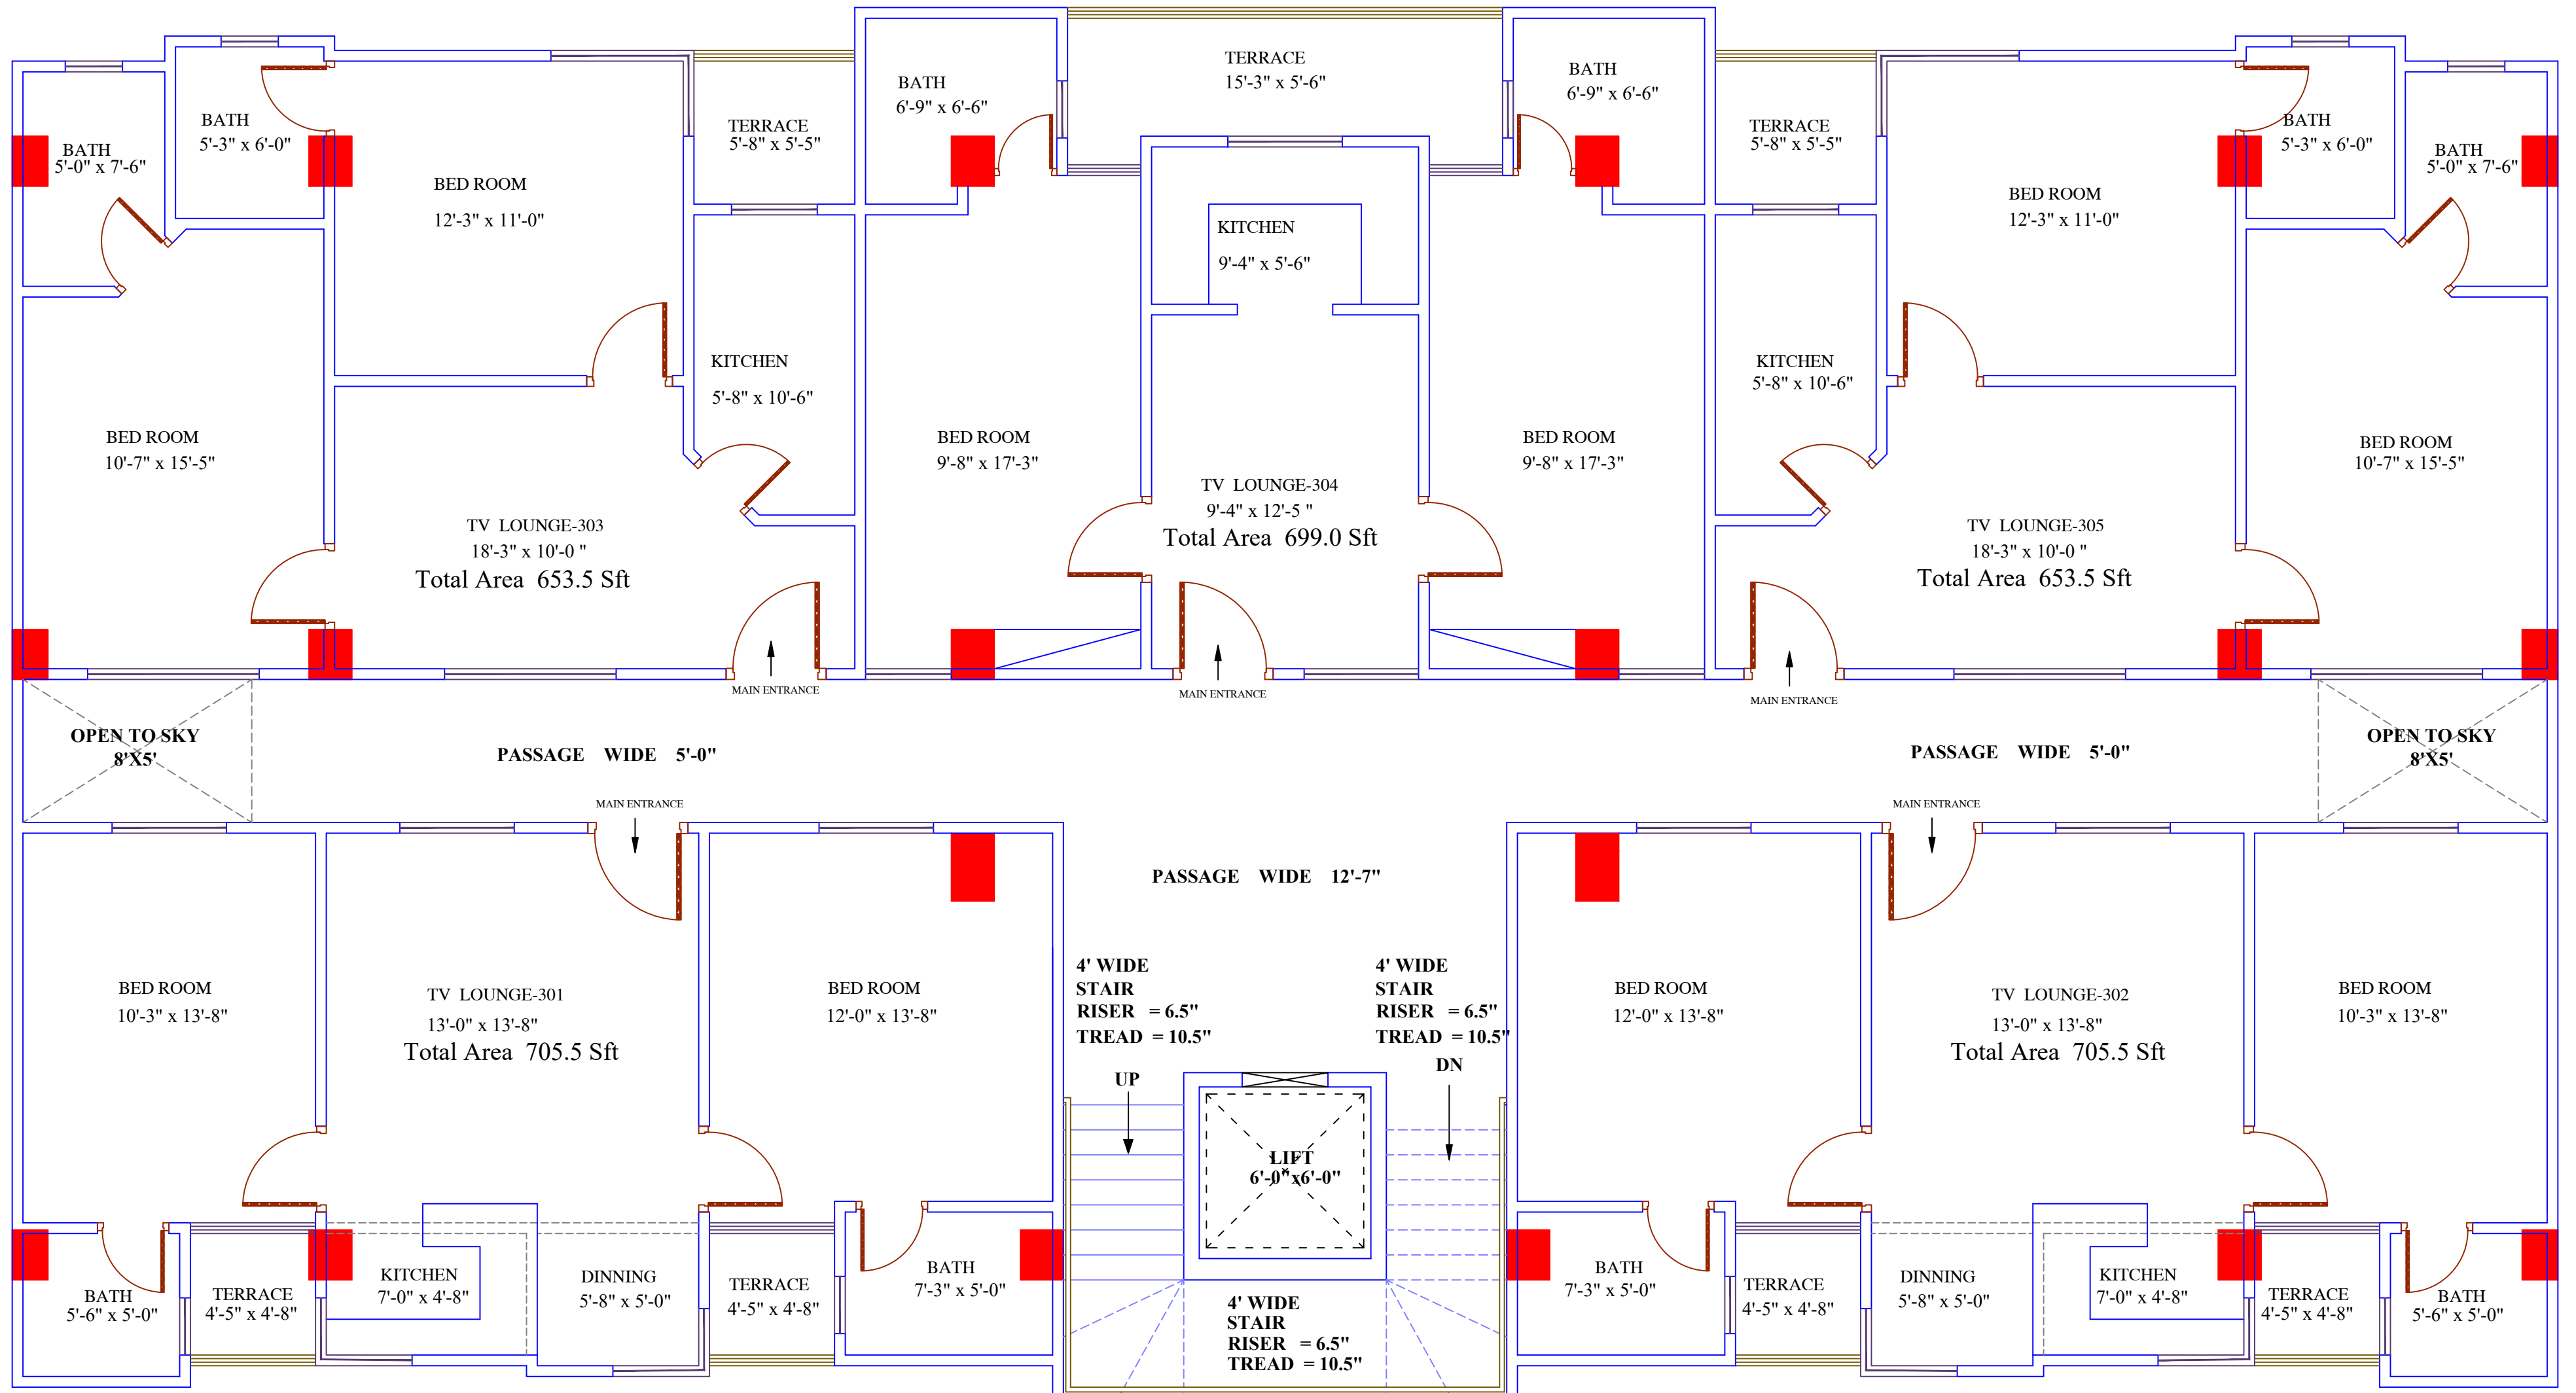

Third Floor Plan

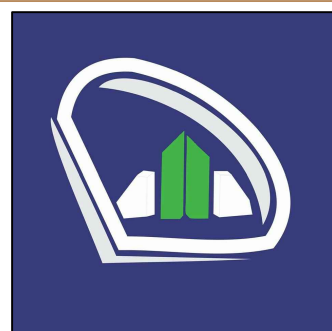


HUSSAIN CO Pvt.Ltd REAL ESTATE & BUILDERS

Architects , Engineers , Interior Designers , Land Scope
Designers and Construction Mangers
Ph: 051-5428555 , 0334-8761875
Email: it@hussaincolimited.com


DESIGN BY	TUQEER PAUL
SUBMITTED BY	SAJID RASHEED
RECOMMENDED BY	CEO.RAFIQUE HUSSAIN
APPROVED BY	

LOCATION
CP-61, Street no:36 Block H,
Express Highway Soan Garden
Islamabad

DATE	28-05-2019	SCALE	1/8=1'-0"
DRG NO	HCPL/ZAINAB		

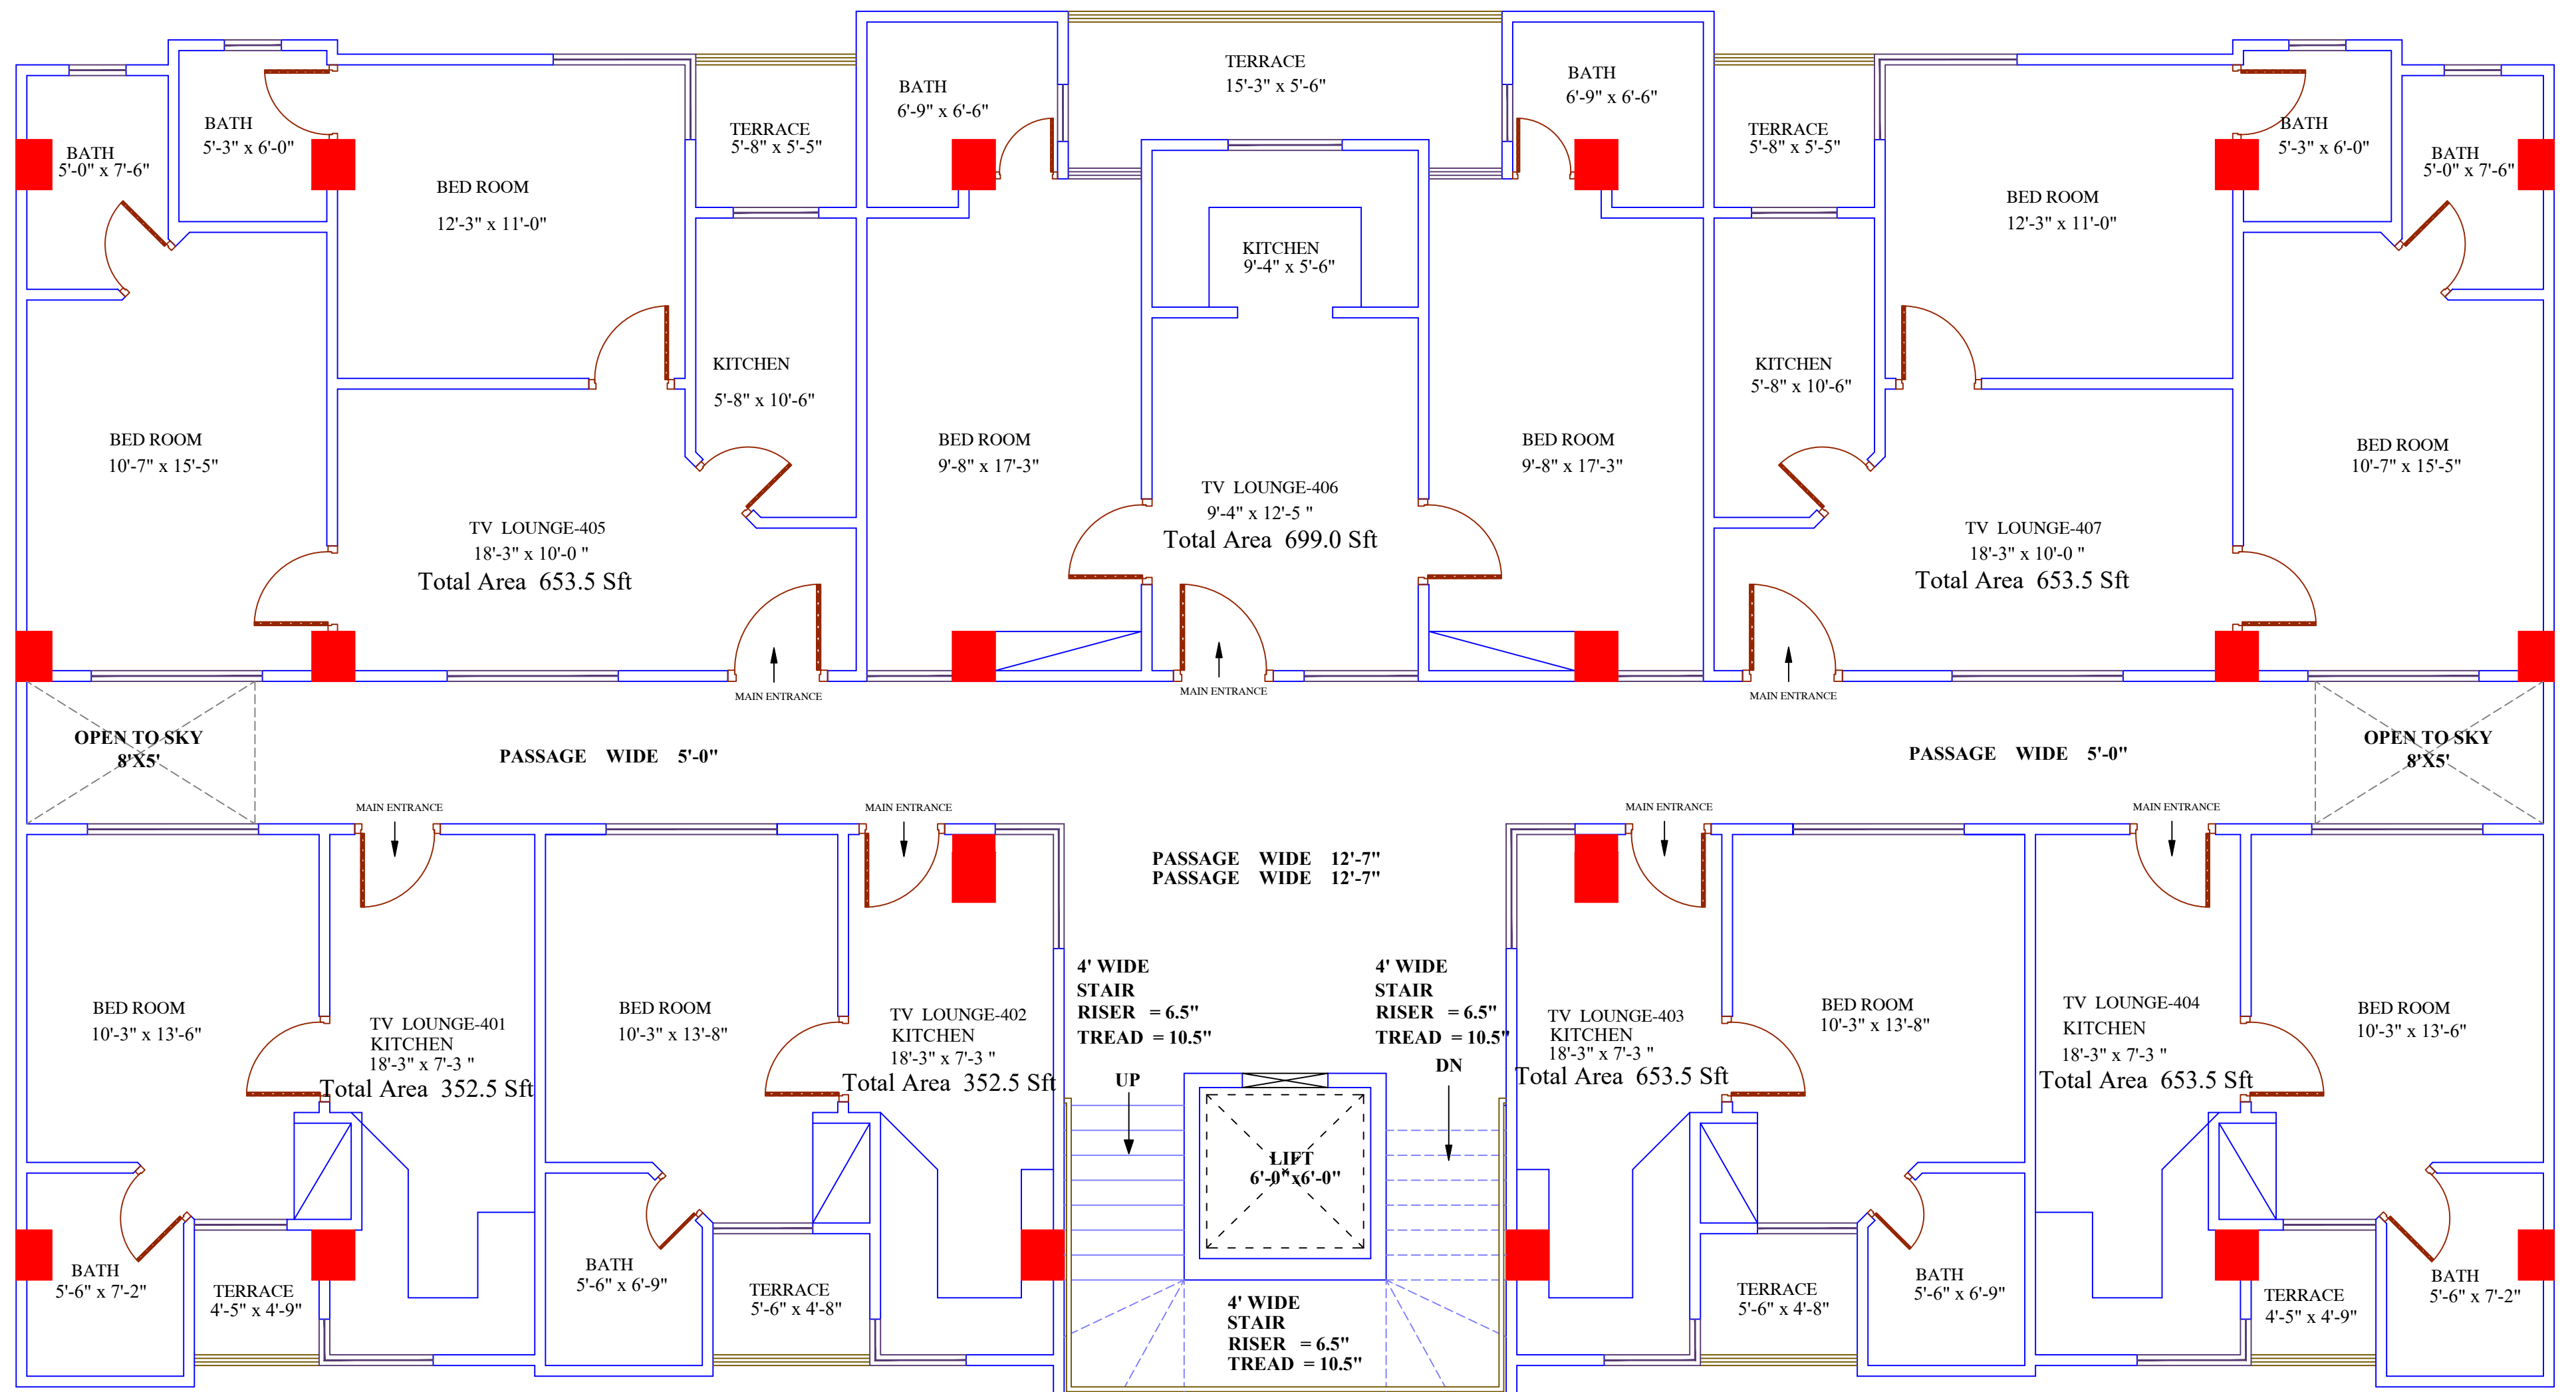

Fourth Floor Plan

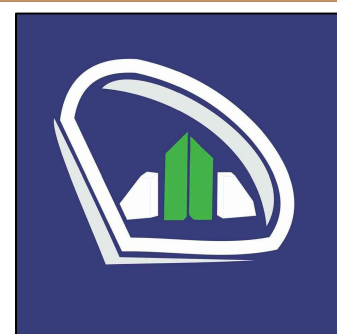

HUSSAIN CO Pvt.Ltd REAL ESTATE & BUILDERS

Architects , Engineers , Interior Designers , Land Scope
Designers and Construction Mangers
Ph: 051-5428555 , 0334-8761875
Email: it@hussaincolimited.com

DESIGN BY	TUQEER PAUL
SUBMITTED BY	SAJID RASHEED
RECOMMENDED BY	CEO.RAFIQUE HUSSAIN
APPROVED BY	

LOCATION	CP-61,Street no:36 Block H, Express Highway Soan Garden Islamabad
----------	-------------------------------------------------------------------------

DATE	28-05-2019	SCALE	1/8=1'-0"
DRG NO			HCPL/ZAINAB