


**PLOT # 118,119**  
**LOWER GROUND FLOOR PLAN**

PROJECT NAME: <b>AL-NAFAY BUSINESS CENTER</b>	<b>DESIGN CON.</b> Architect & Interiors	TITLE: <b>PROPOSAL DRAWING</b> <b>LOWER GROUND FLOOR PLAN</b>	SCALE: <b>N.T.S</b> DATE: <b>14-08-2014</b>	DRAWING NO. <b>A- 01</b>
--	---	---	--	-----------------------------

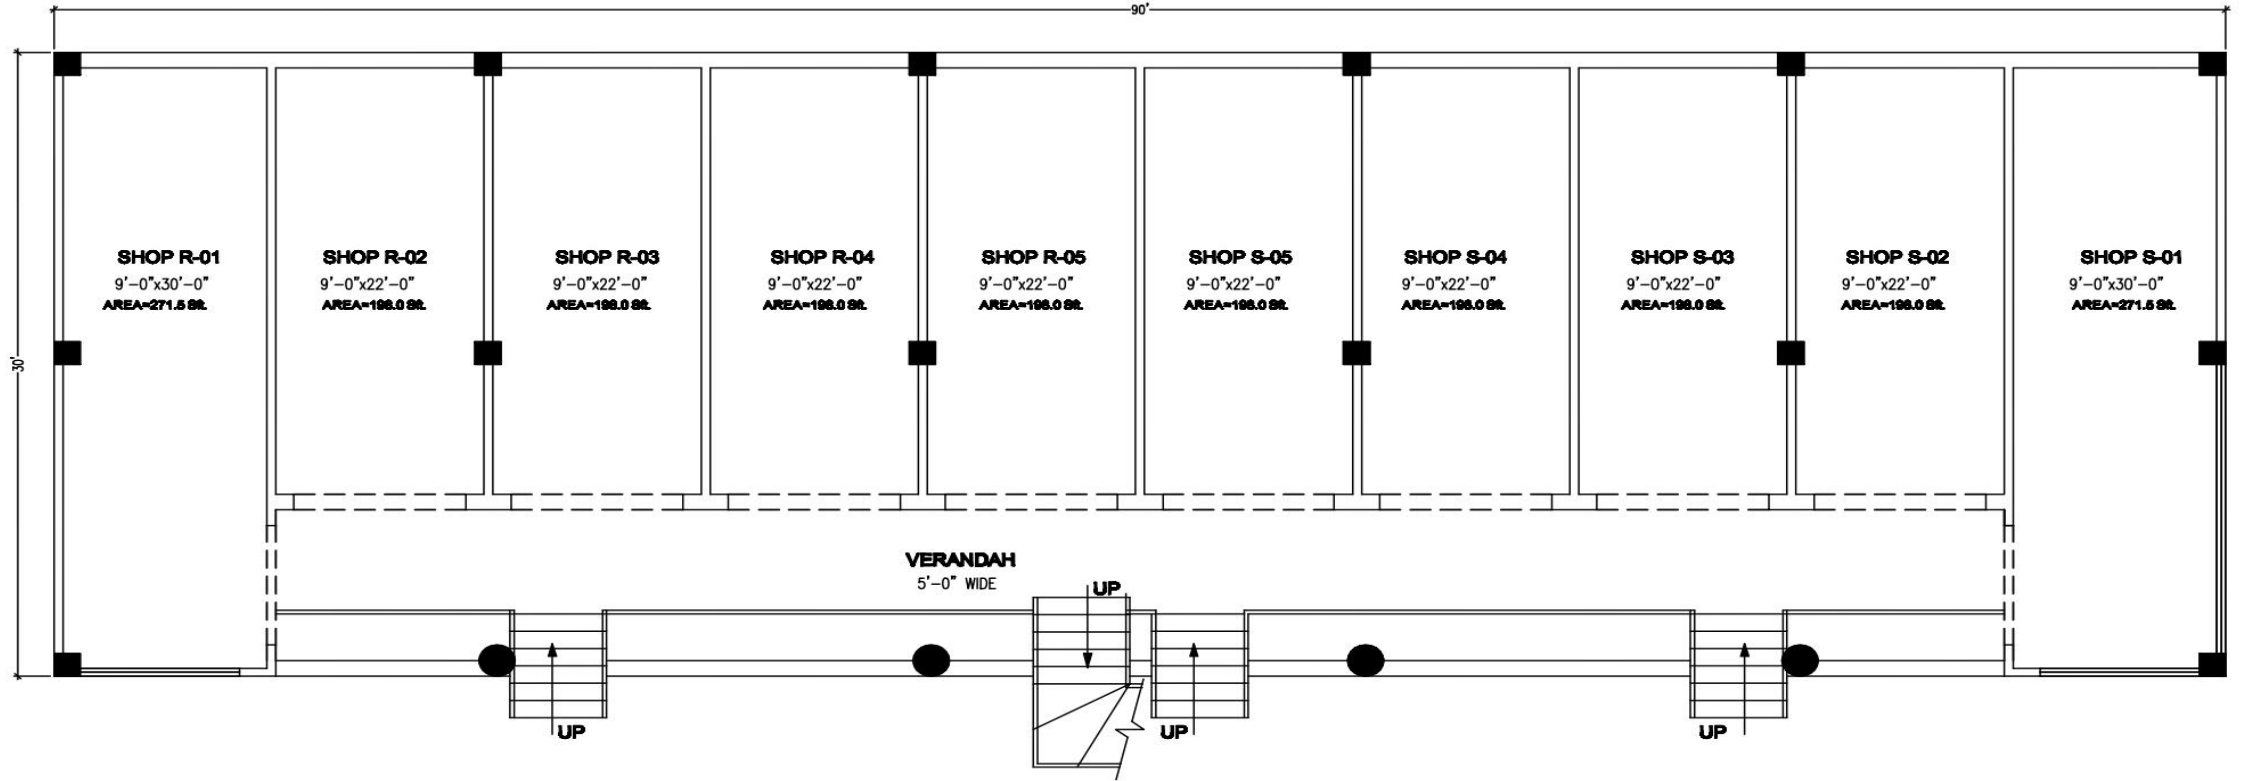

**PLOT # 118,119**  
**GROUND FLOOR PLAN**

PROJECT NAME:

**AL-NAFAY BUSINESS CENTER**

**DESIGN CON.**  
Architect & Interiors

TITLE:

**PROPOSAL DRAWING**  
**LOWER GROUND FLOOR PLAN**

SCALE:


**N.T.S**

DATE:

**14-08-2014**

DRAWING NO.

**A- 02**

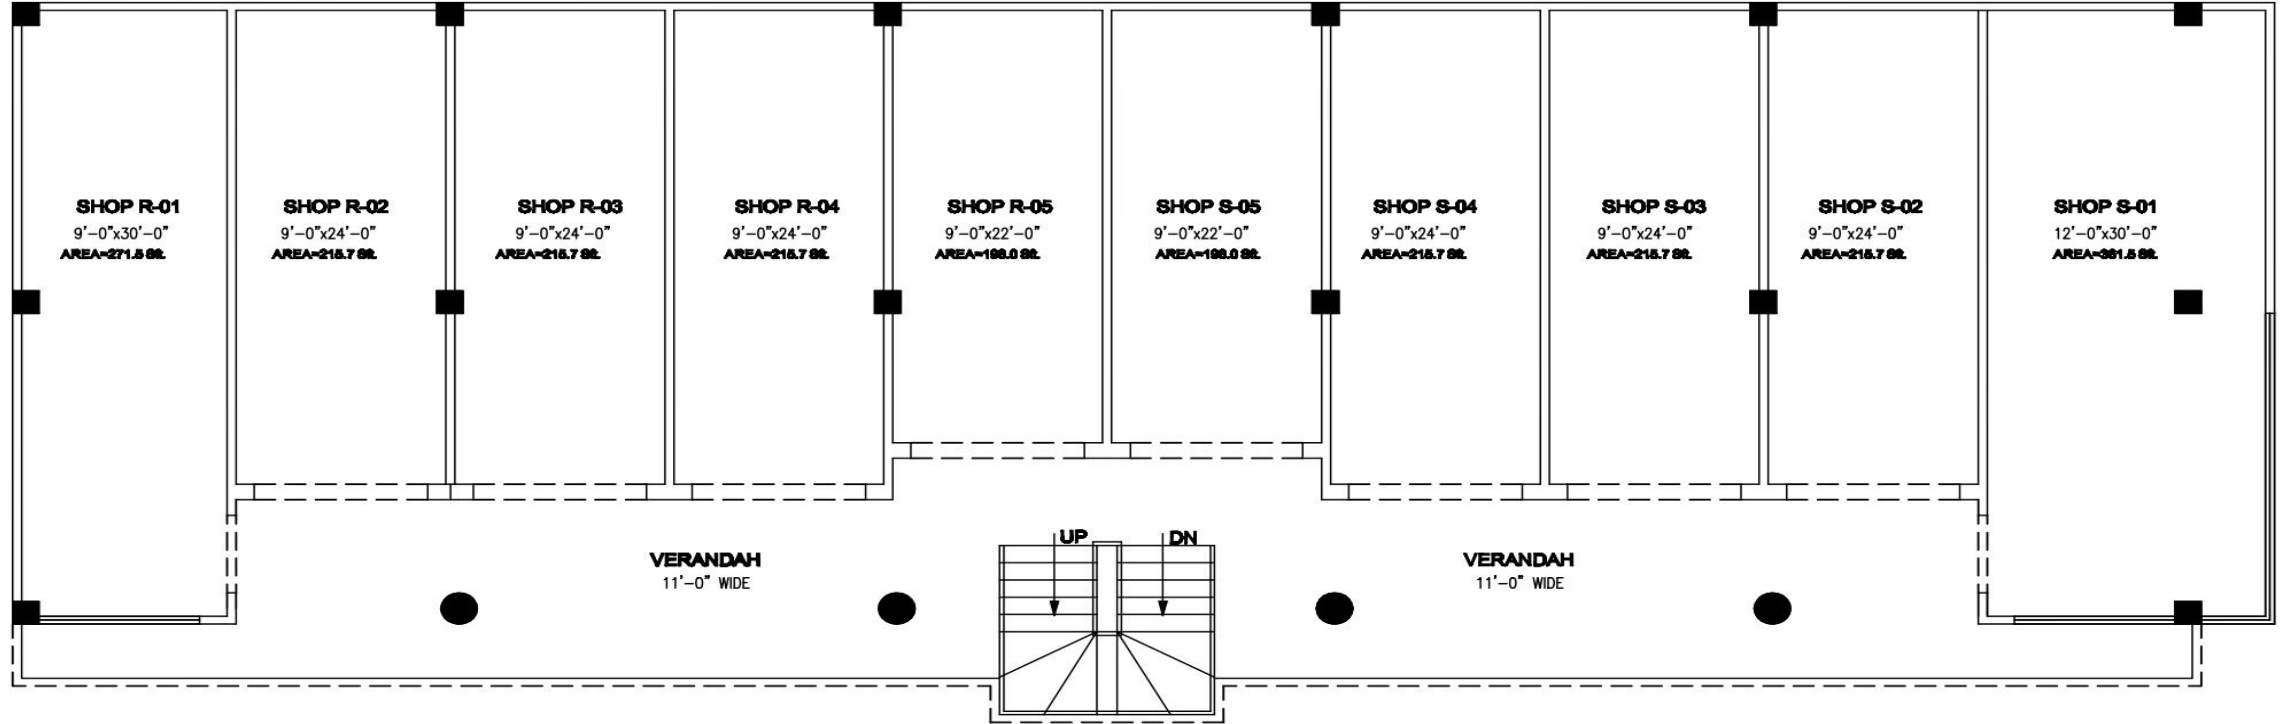

**PLOT # 118,119**  
**MEZZANINE FLOOR PLAN**

PROJECT NAME:

**AL-NAFAY BUSINESS CENTER**

**DESIGN CON.**  
Architect & Interiors

TITLE:

**PROPOSAL DRAWING**  
**MEZZANINE FLOOR PLAN**

SCALE:


**N.T.S**

DATE:

**14-08-2014**

DRAWING NO.

**A-03**

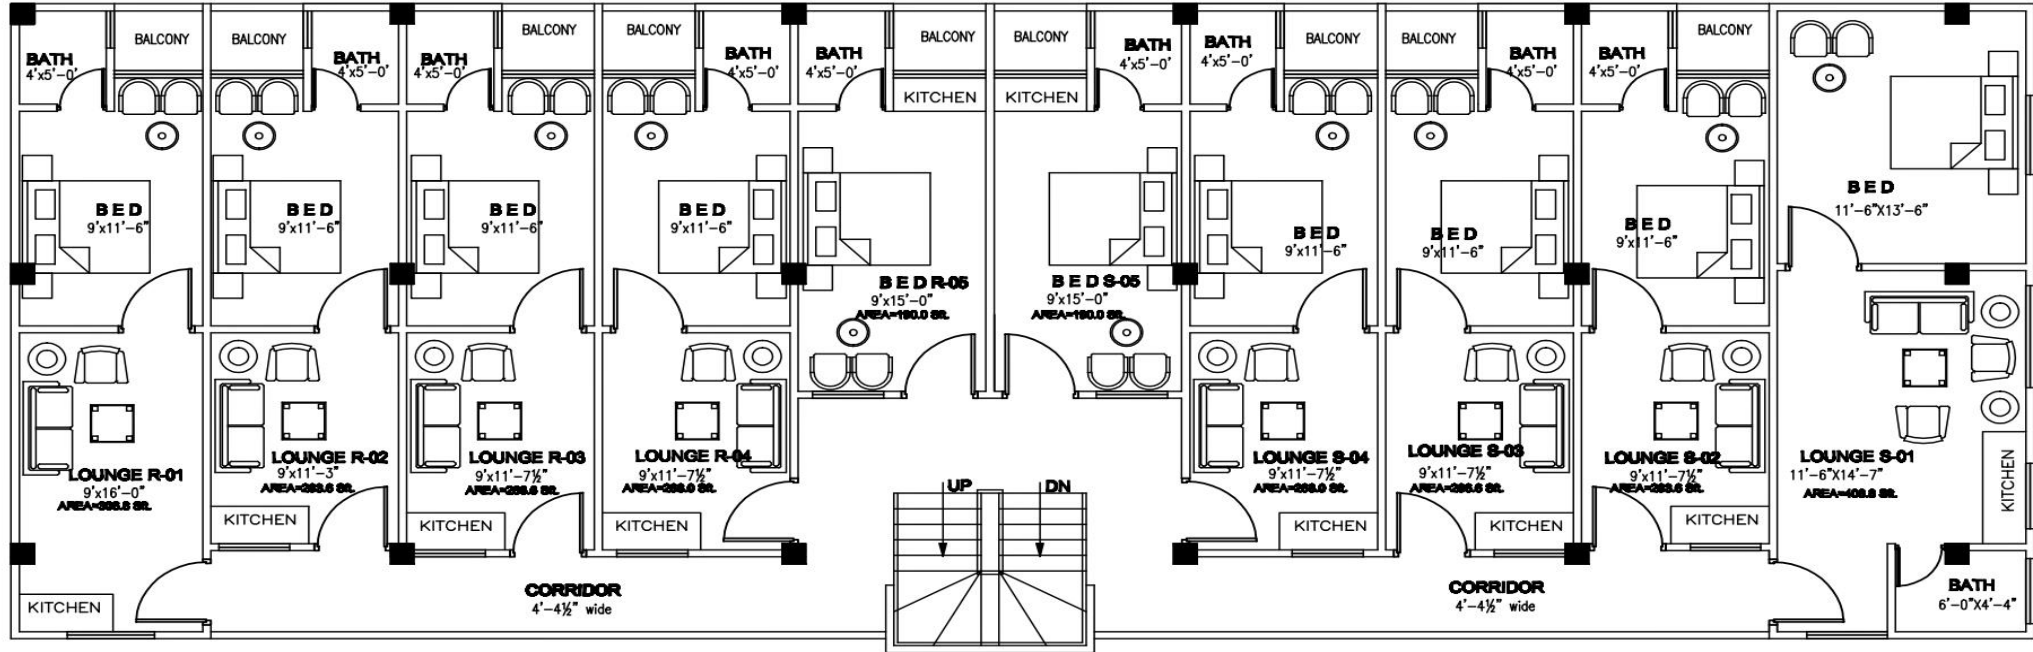

**OPTION-01**

**PLOT # 118,119**

**2nd. FLOOR PLAN**

PROJECT NAME:

**AL-NAFAY BUSINESS CENTER**

**DESIGN CON.**

Architect & Interiors

TITLE:

**PTOPOSAL DRAWINGS**

**2nd. FLOOR PLAN**

SCALE:


**N.T.S**

DATE:

**13-08-2014**

DRAWING NO.

**A- 04**

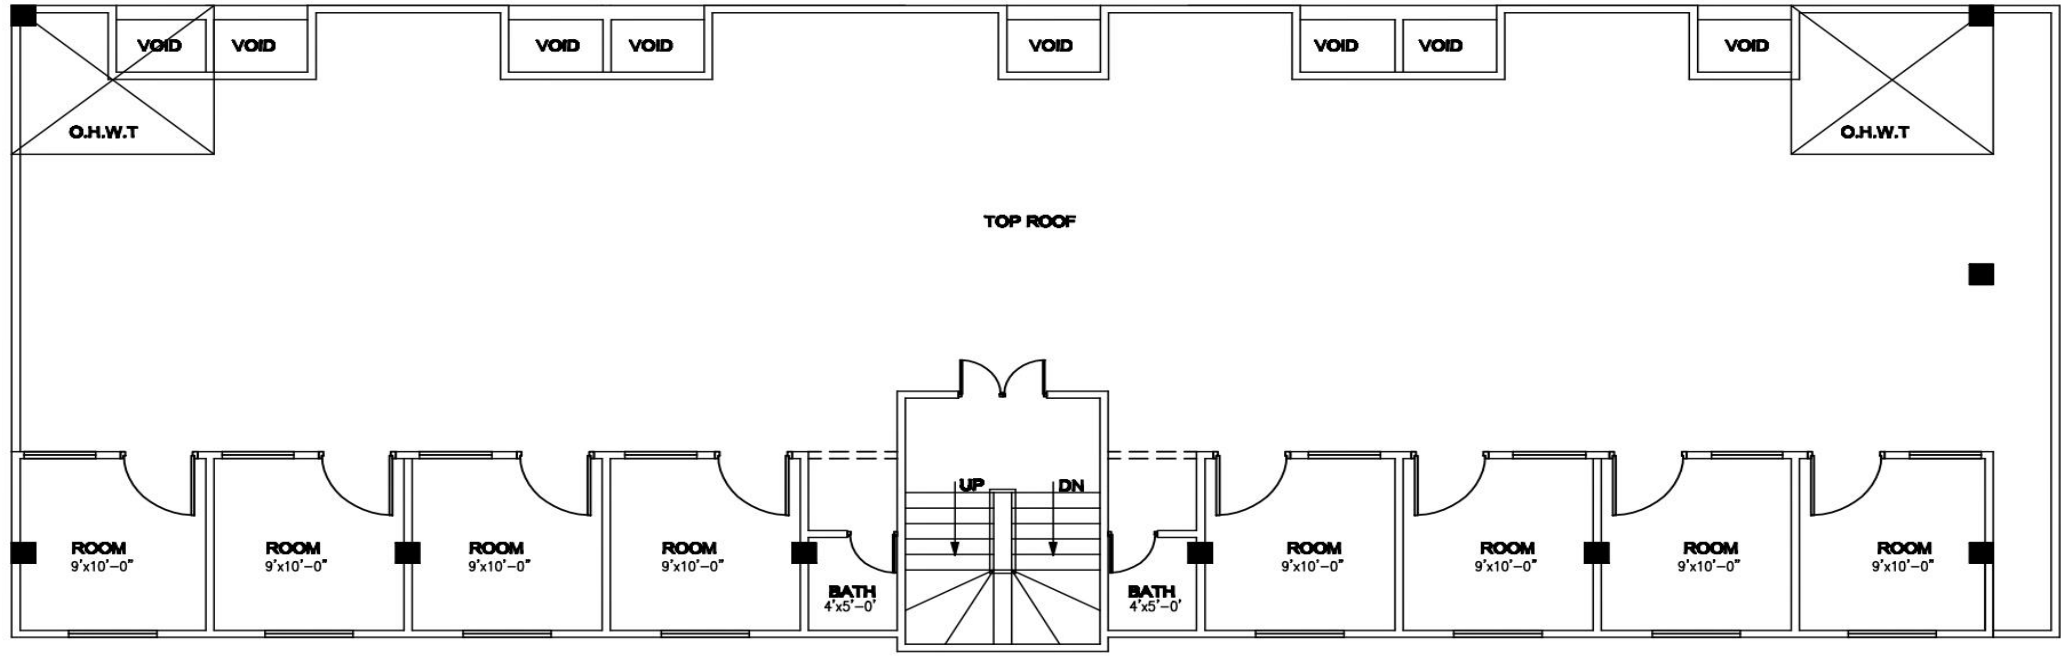

**PLOT # 118,119**  
**MUMTY PLAN**

PROJECT NAME: <b>AL-NAFAY BUSINESS CENTER</b>	<b>DESIGN CON.</b> Architect & Interiors	TITLE: <b>PTOPOSAL DRAWINGS</b> <b>MUMTY PLAN</b>	SCALE: <b>N.T.S</b> DATE: <b>13-08-2014</b>	DRAWING NO. <b>A- 05</b>
--	---	---	--	-----------------------------