





AL NAFAY III

Building my religion,
gym is church!

SAVING

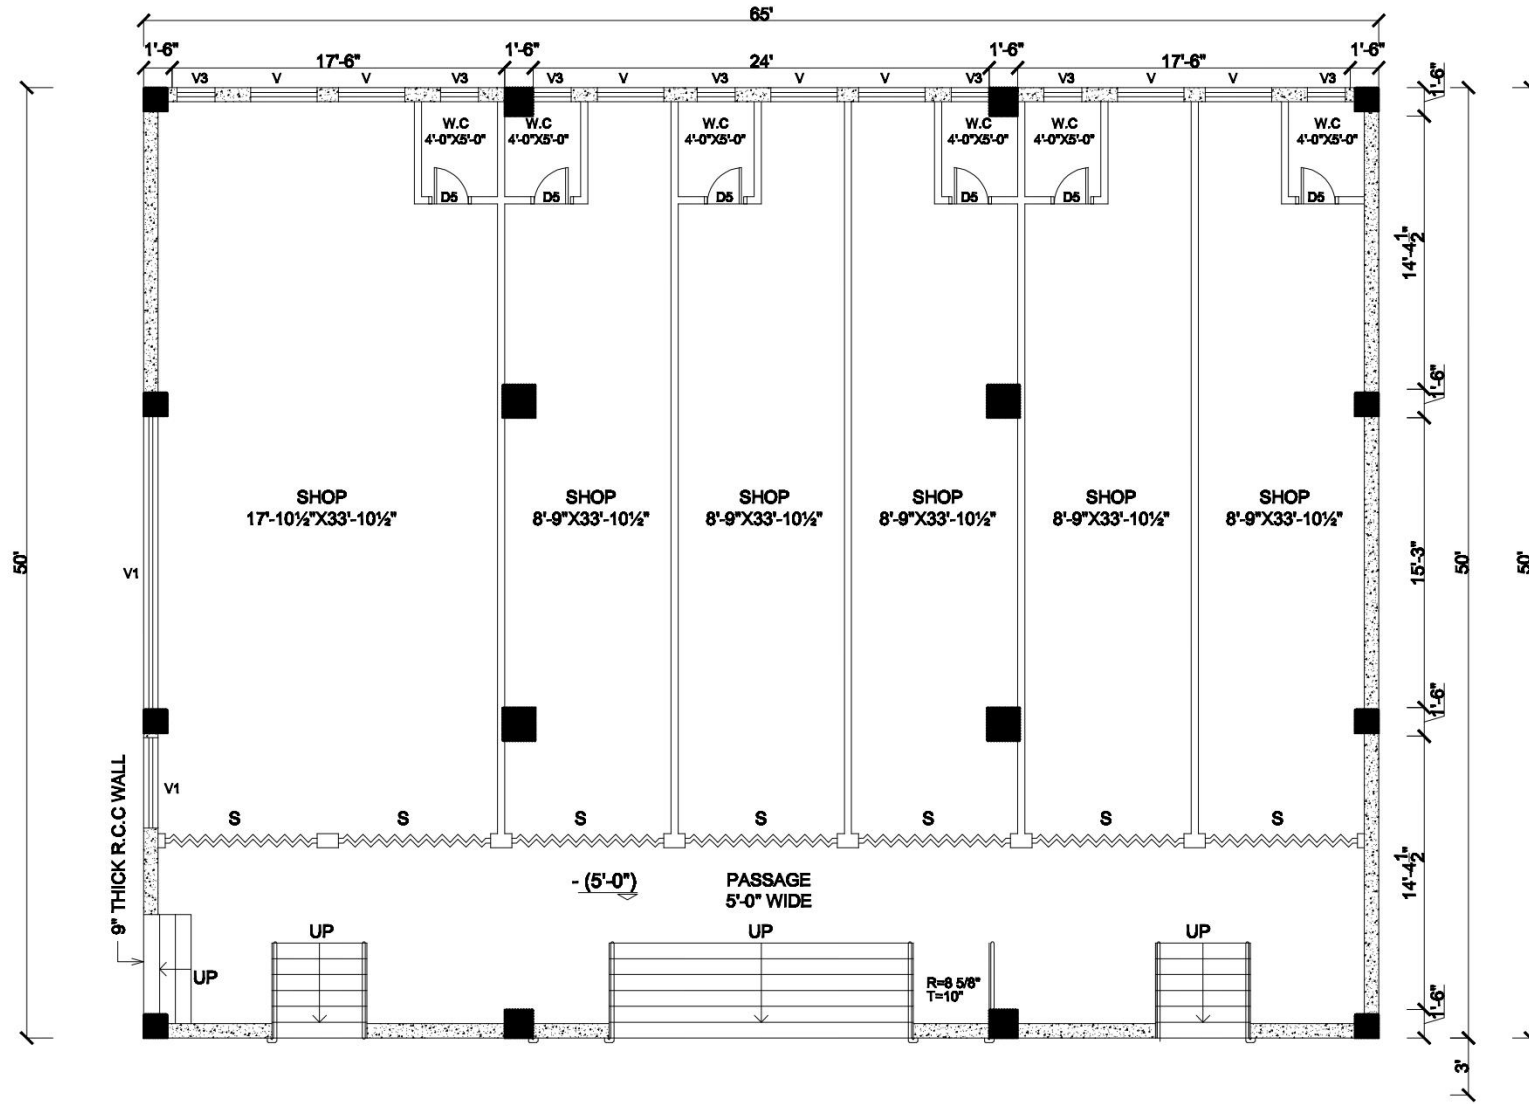


BASEMENT FLOOR PLAN
 SCALE : 1"=8'-0"

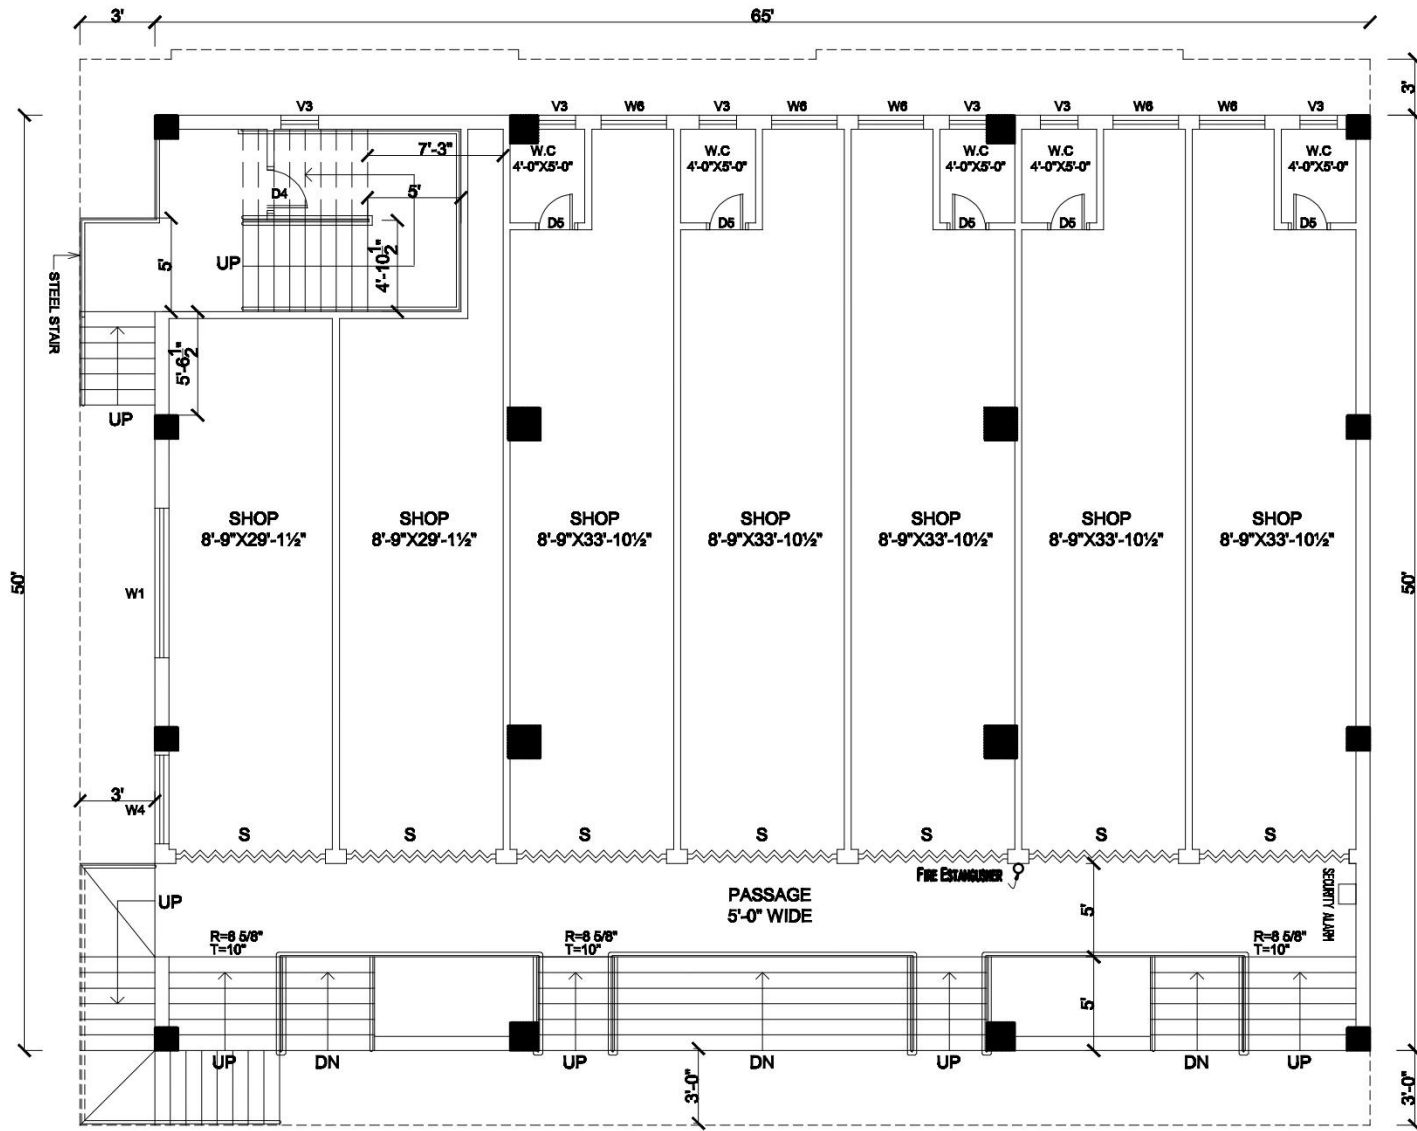


GROUND FLOOR PLAN

SCALE : 1"=8'-0"

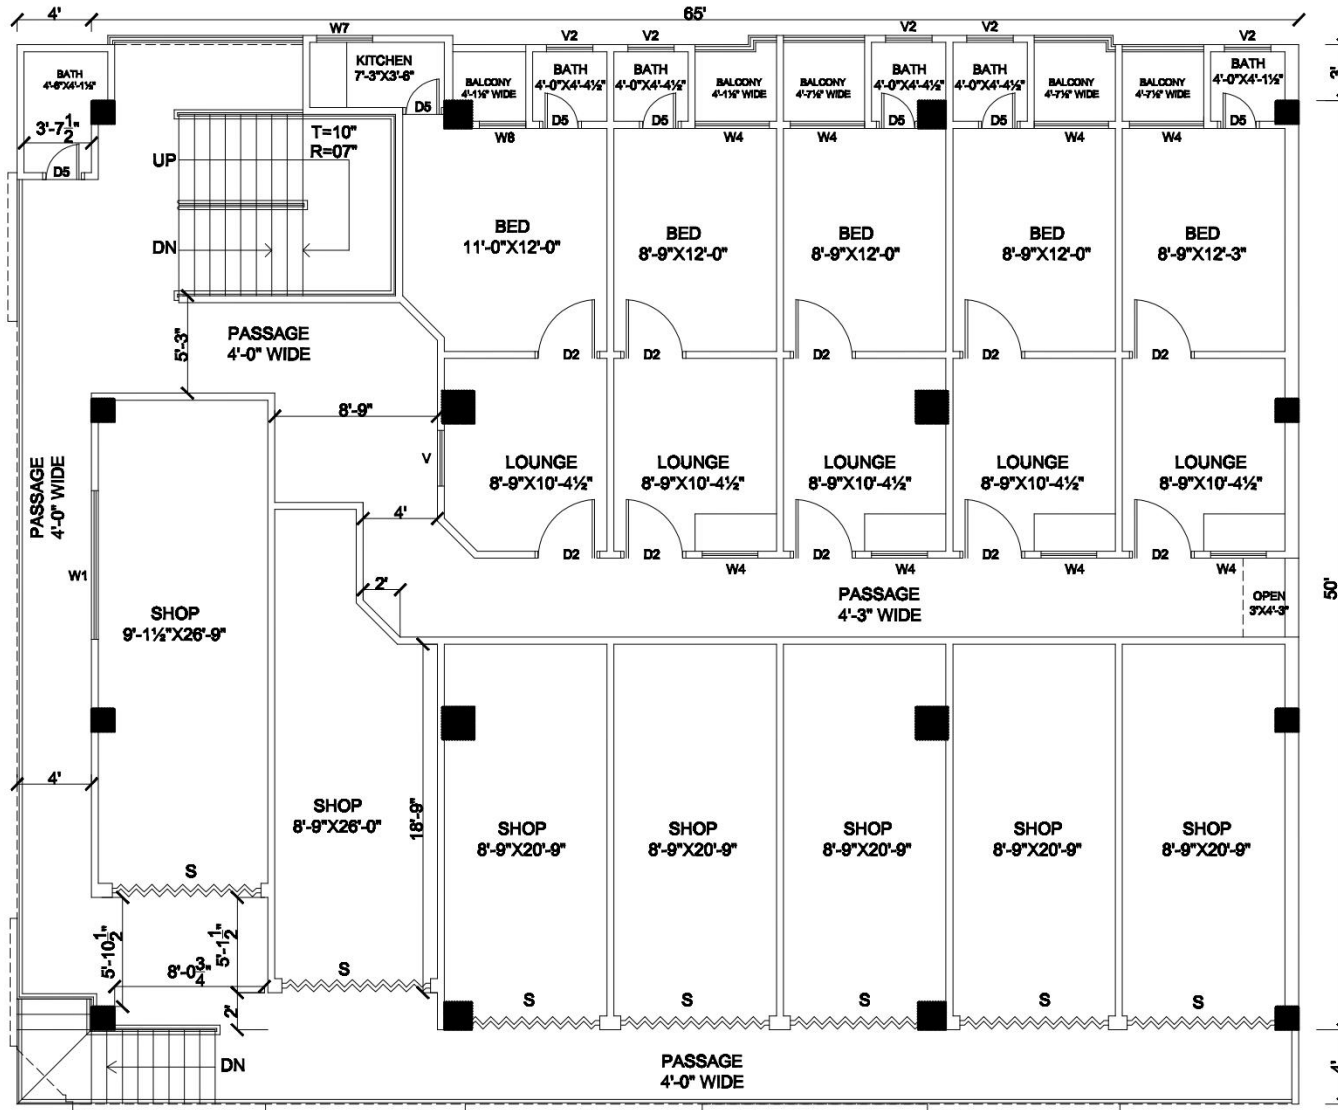


FIRST FLOOR PLAN


SCALE : 1"=8'-0"

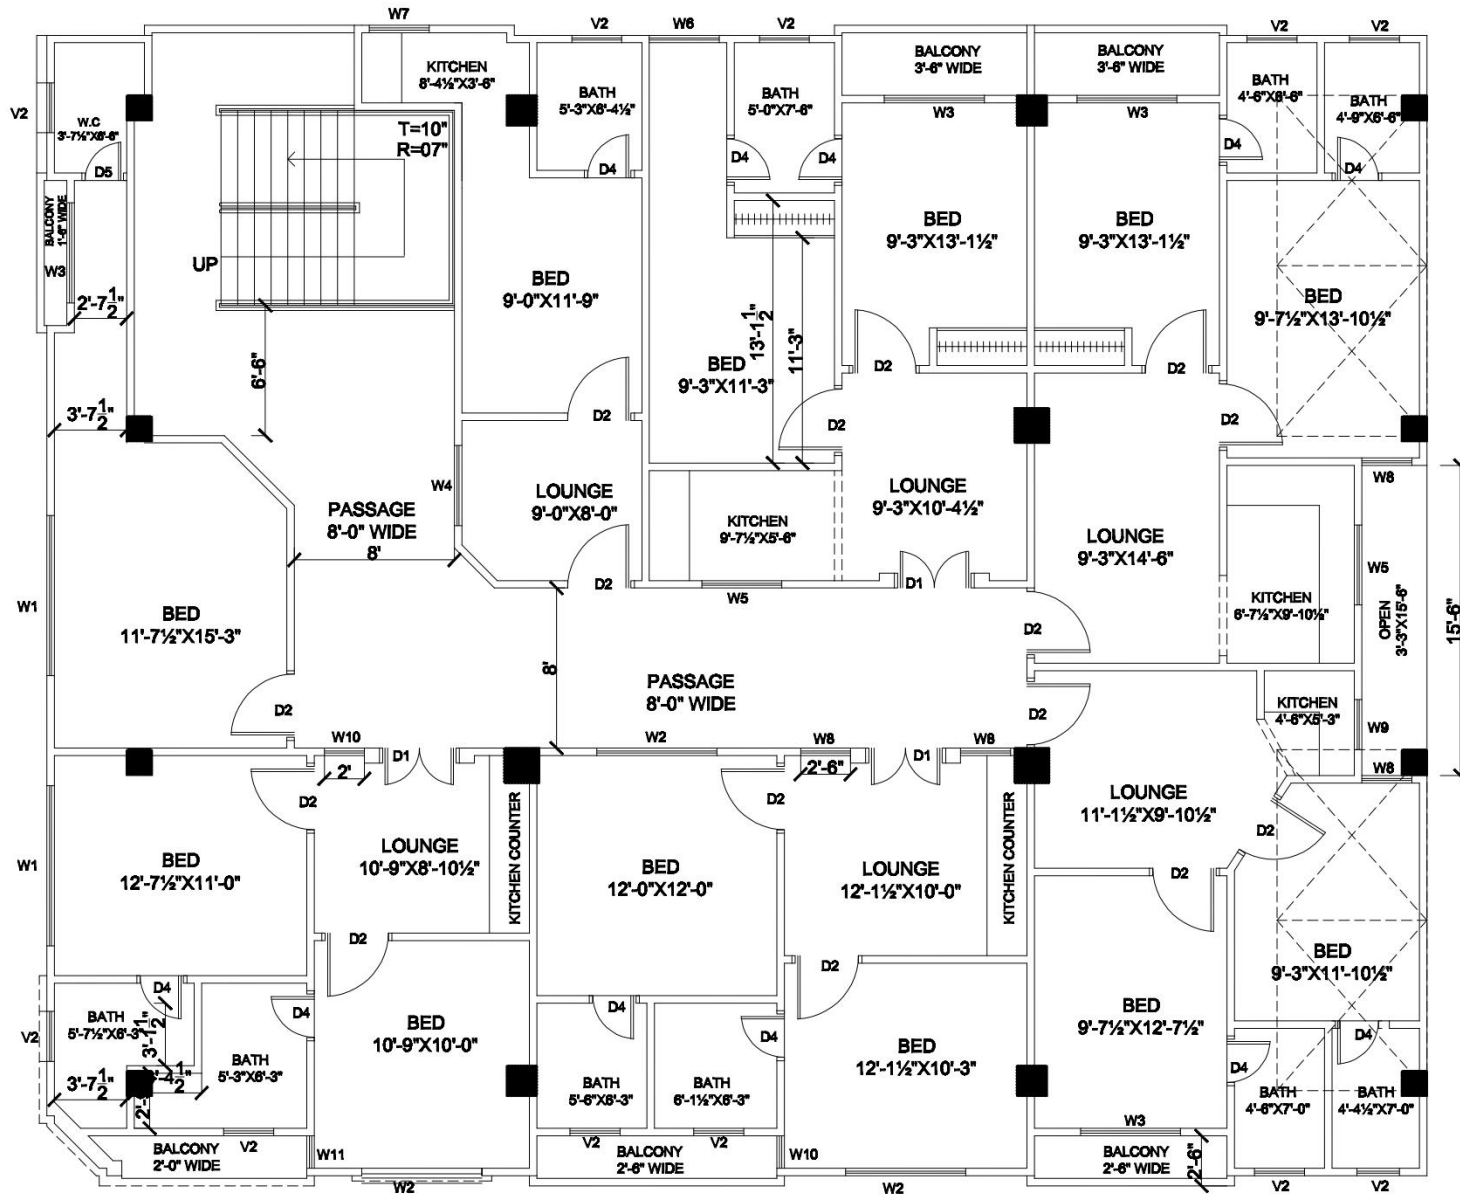

2nd FLOOR PLAN
 SCALE : 1"=8'-0"

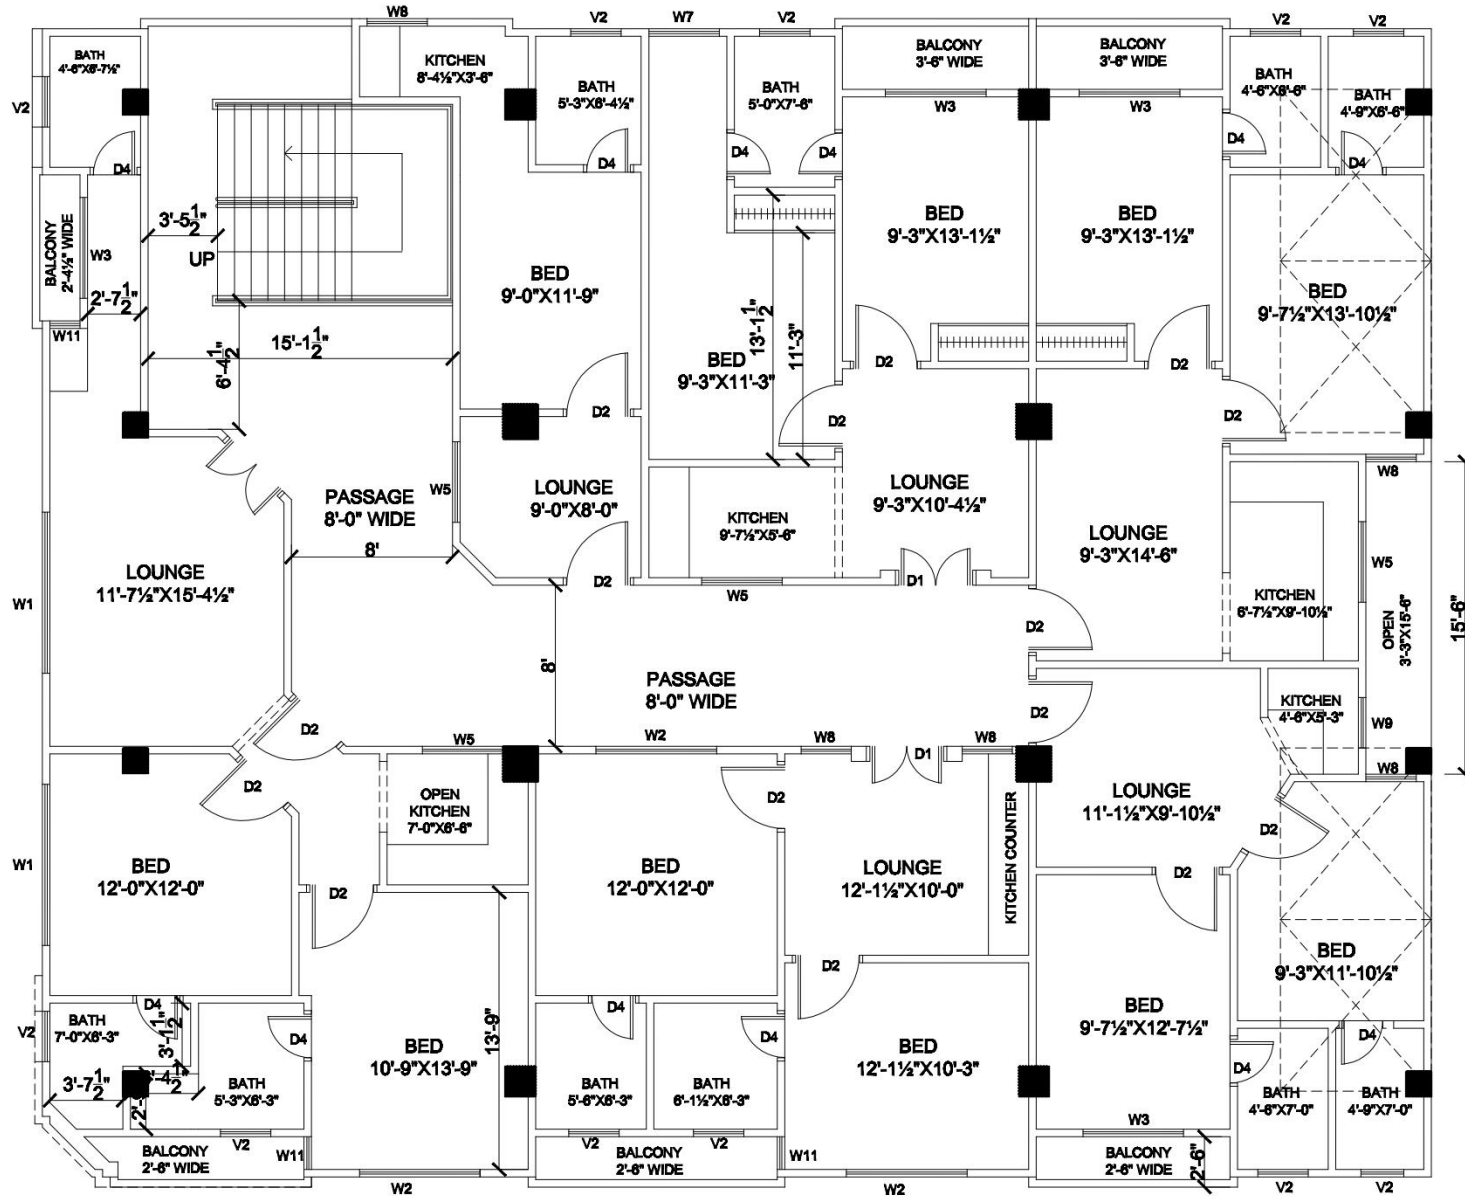

3rd FLOOR PLAN
 SCALE : 1"=8'-0"

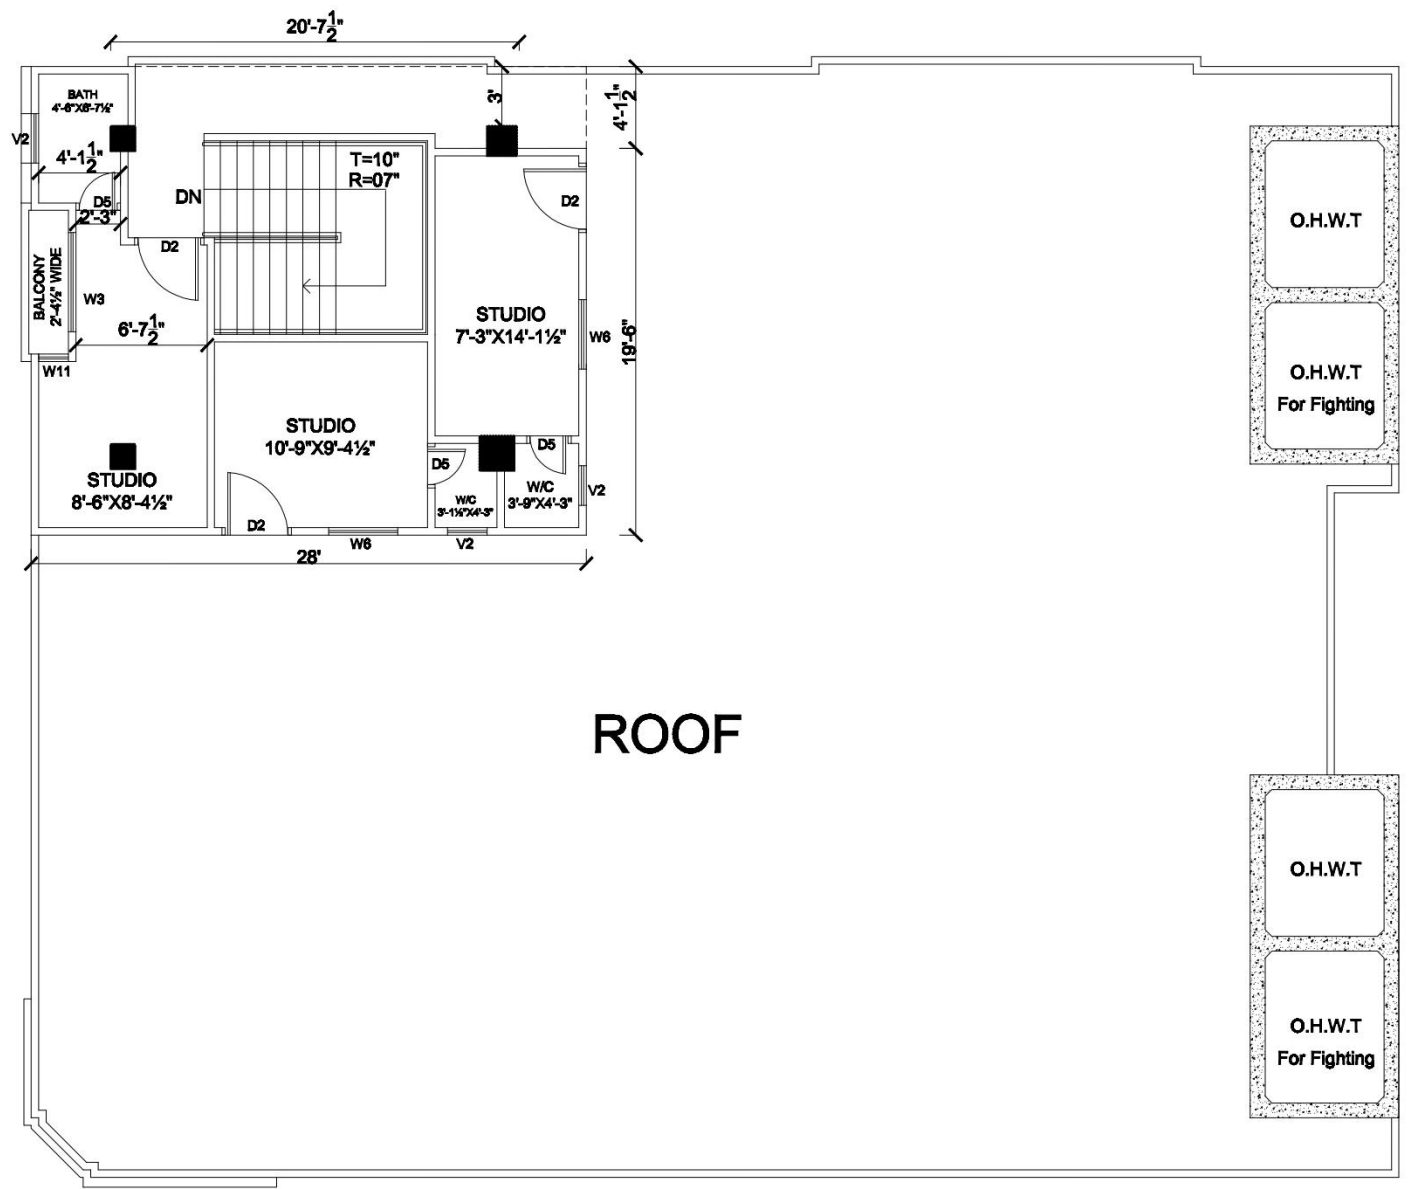

MUMTY PLAN
 SCALE : 1"=8'-0"